

DOUGLASS
ALUMNAE COTTAGE

Goshow Architects
36 West 25th Street / New York, NY 10010-2772
Voice 212.242.3735 / Fax 212.727.7460
Email info@goshow.com
www.goshow.com




No.	Date	Revision

Key Plan:


Sheet Title:

EXTERIOR DETAIL


ISSUE	BY	CHK	DATE	DESCRIPTION
APPROVED FOR RUTGERS-THE STATE UNIVERSITY				
KYU-JUNG WHANG, A.I.A.				Date
University Architect				Stamp
				OFFICE OF FACILITIES DESIGN PISCATAWAY, NEW JERSEY
PROJECT				
DOUGLASS ALUMNAE COTTAGE				
DRAWING TITLE				
TITLE NO.	SCALE	DRAWN BY	FILE NO.	DRAWING NO.
				2004A.00

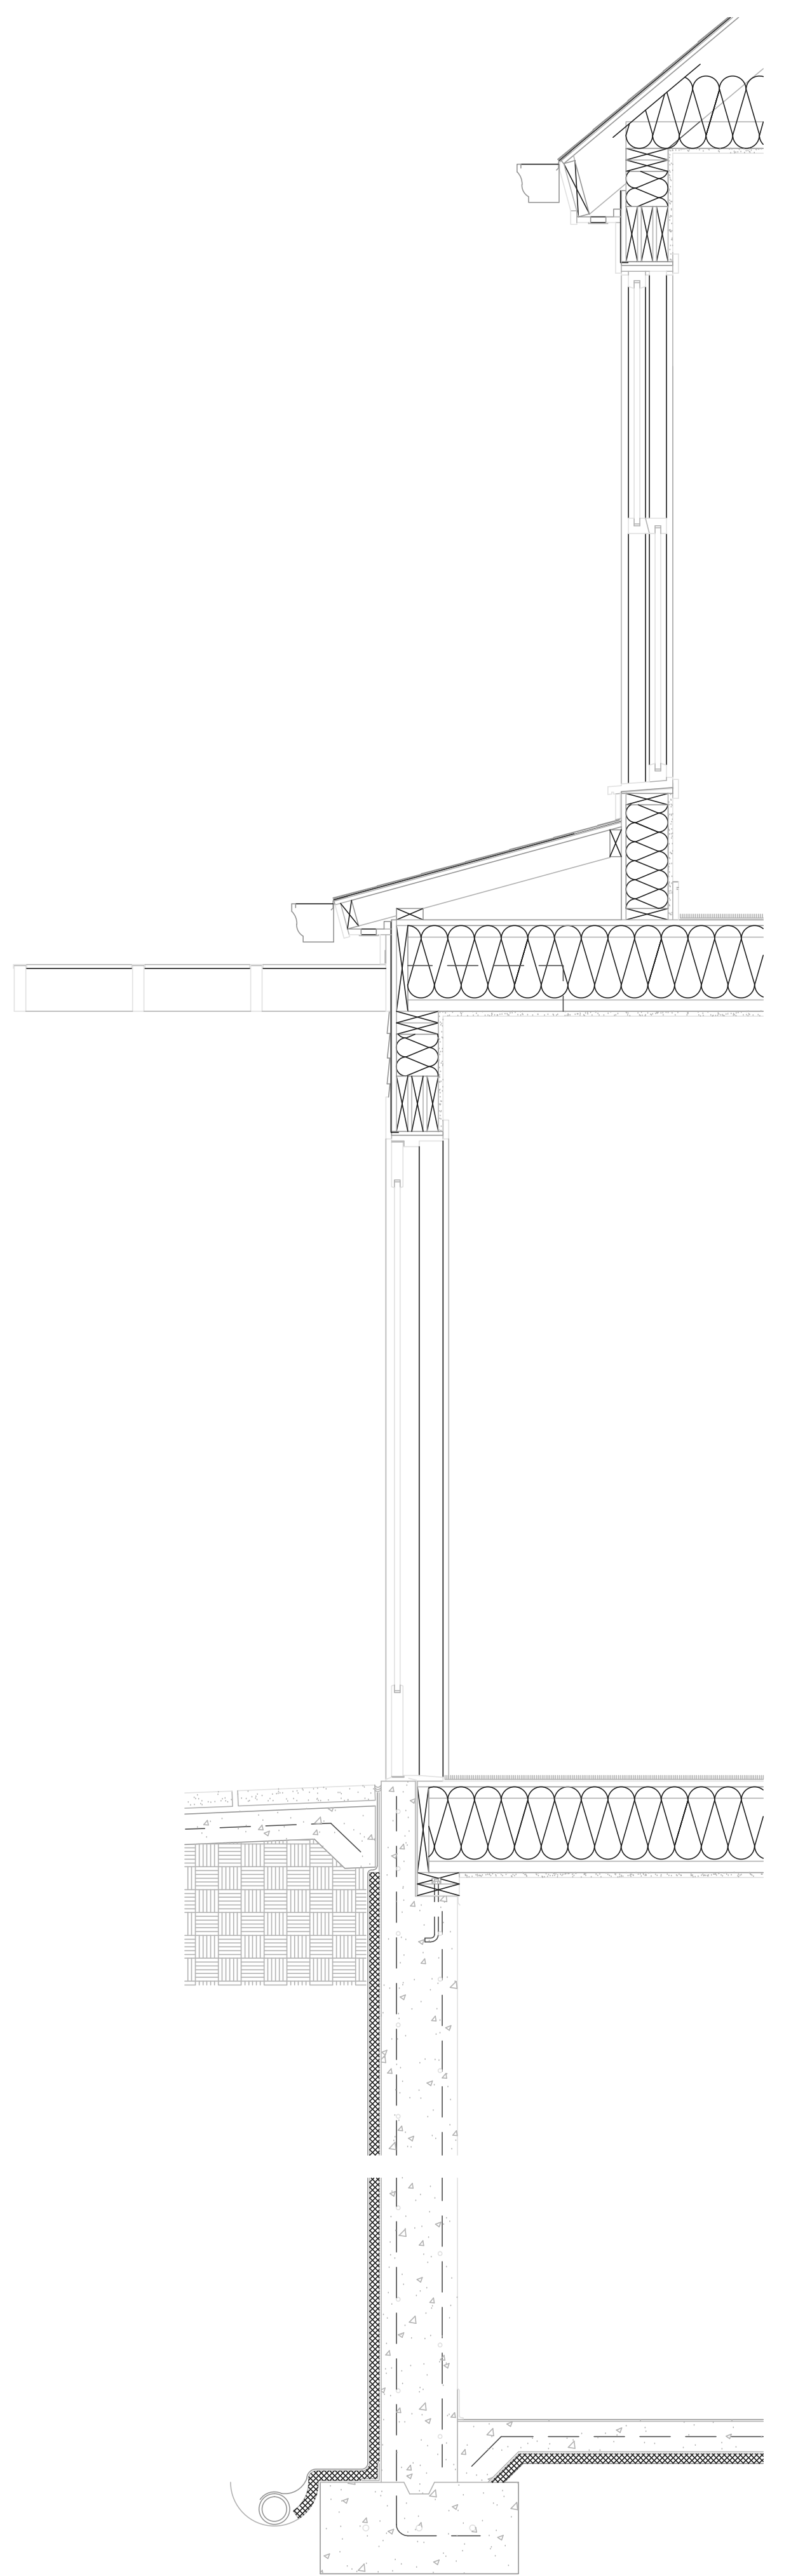

1 WALL SECTION
A-30 SCALE: 3/4" = 1'-0"

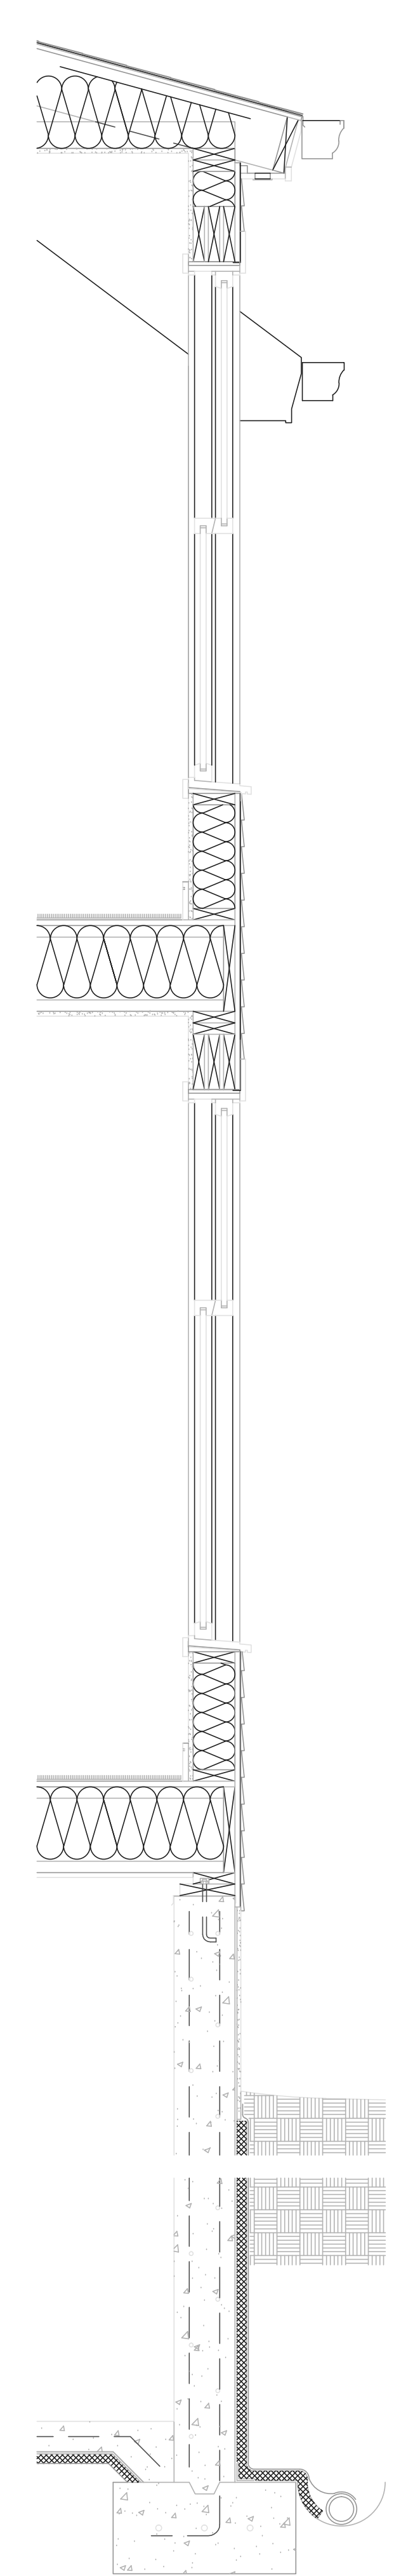

2 WALL SECTION
A-30 SCALE: 3/4" = 1'-0"

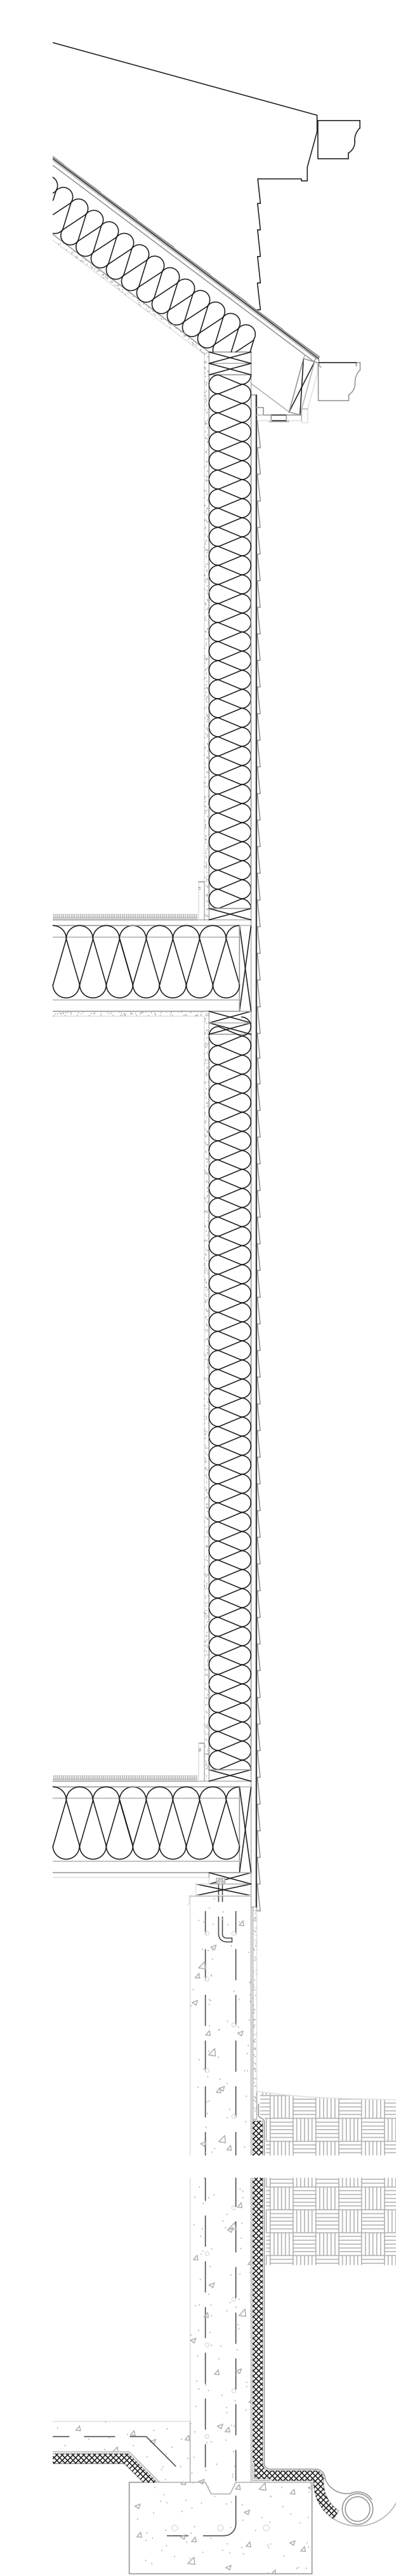

3 WALL SECTION
A-30 SCALE: 3/4" = 1'-0"

A-30