




1 SECTION THRU EAVE
 A-30 SCALE: 1 1/2" = 1'-0"

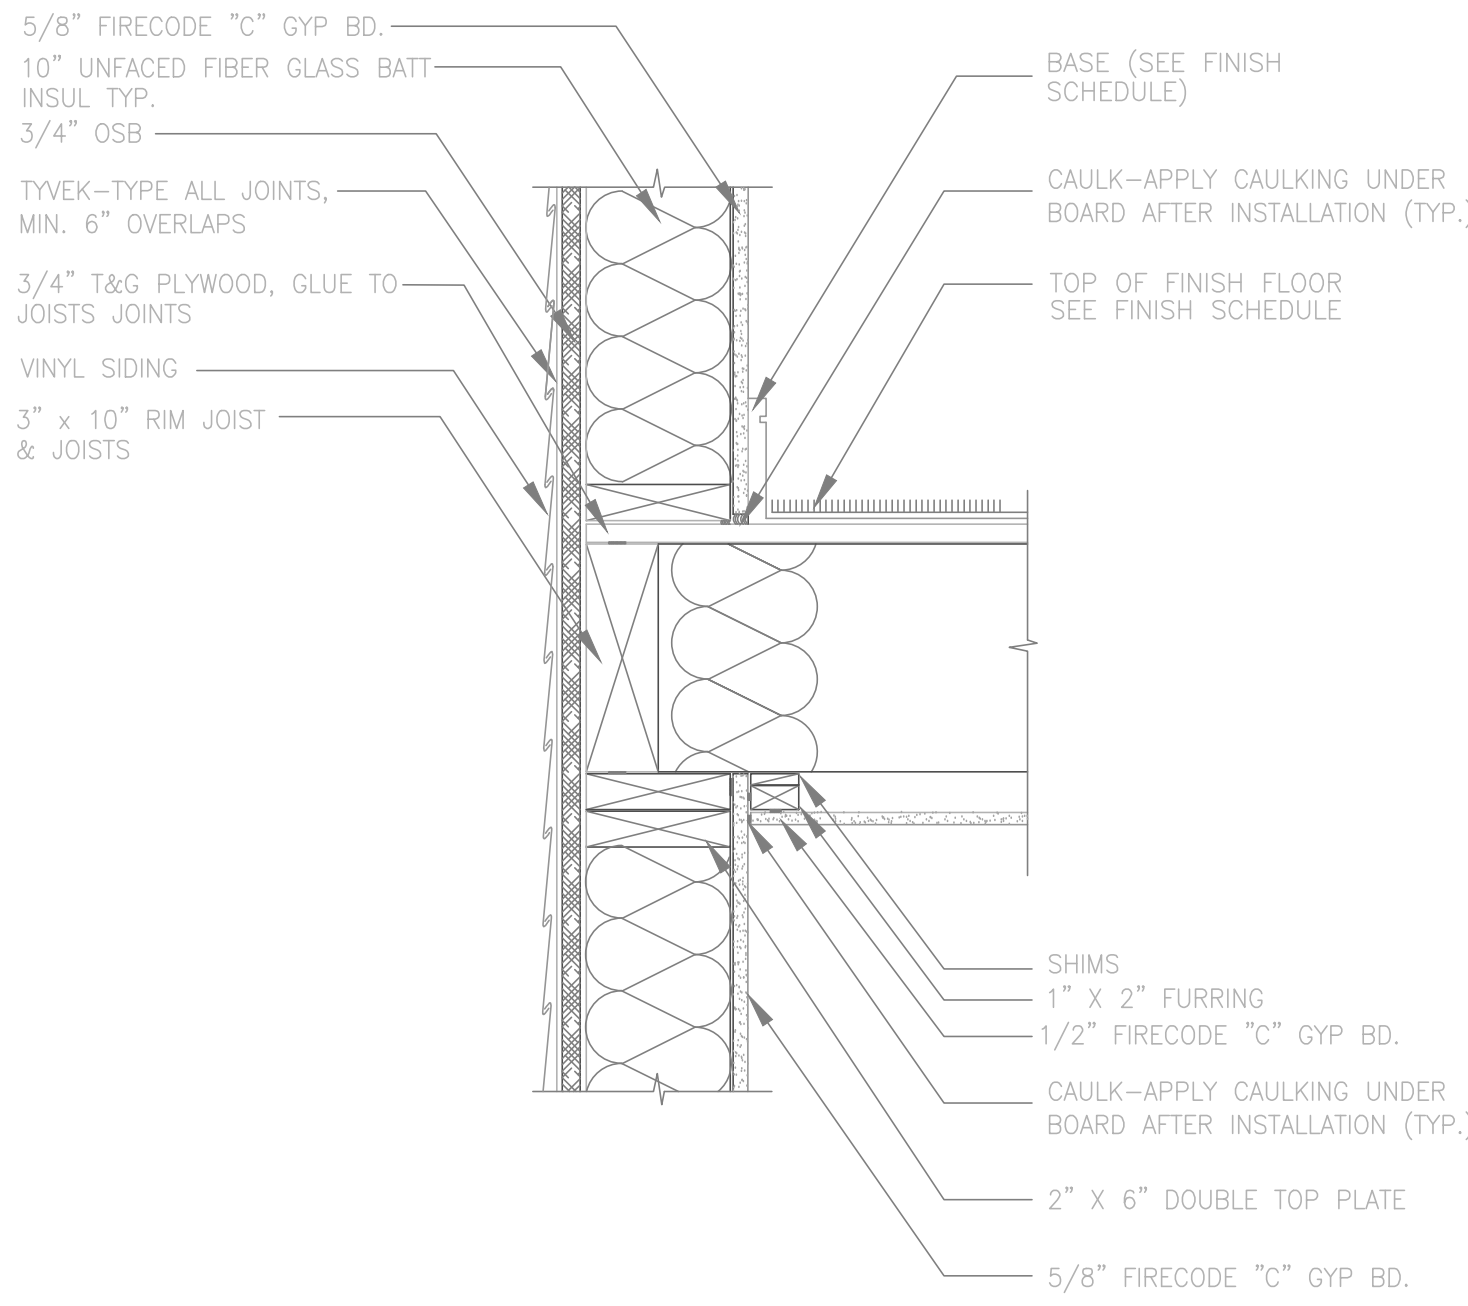


2 SECTION THRU SLAB
 A-30 SCALE: 1 1/2" = 1'-0"

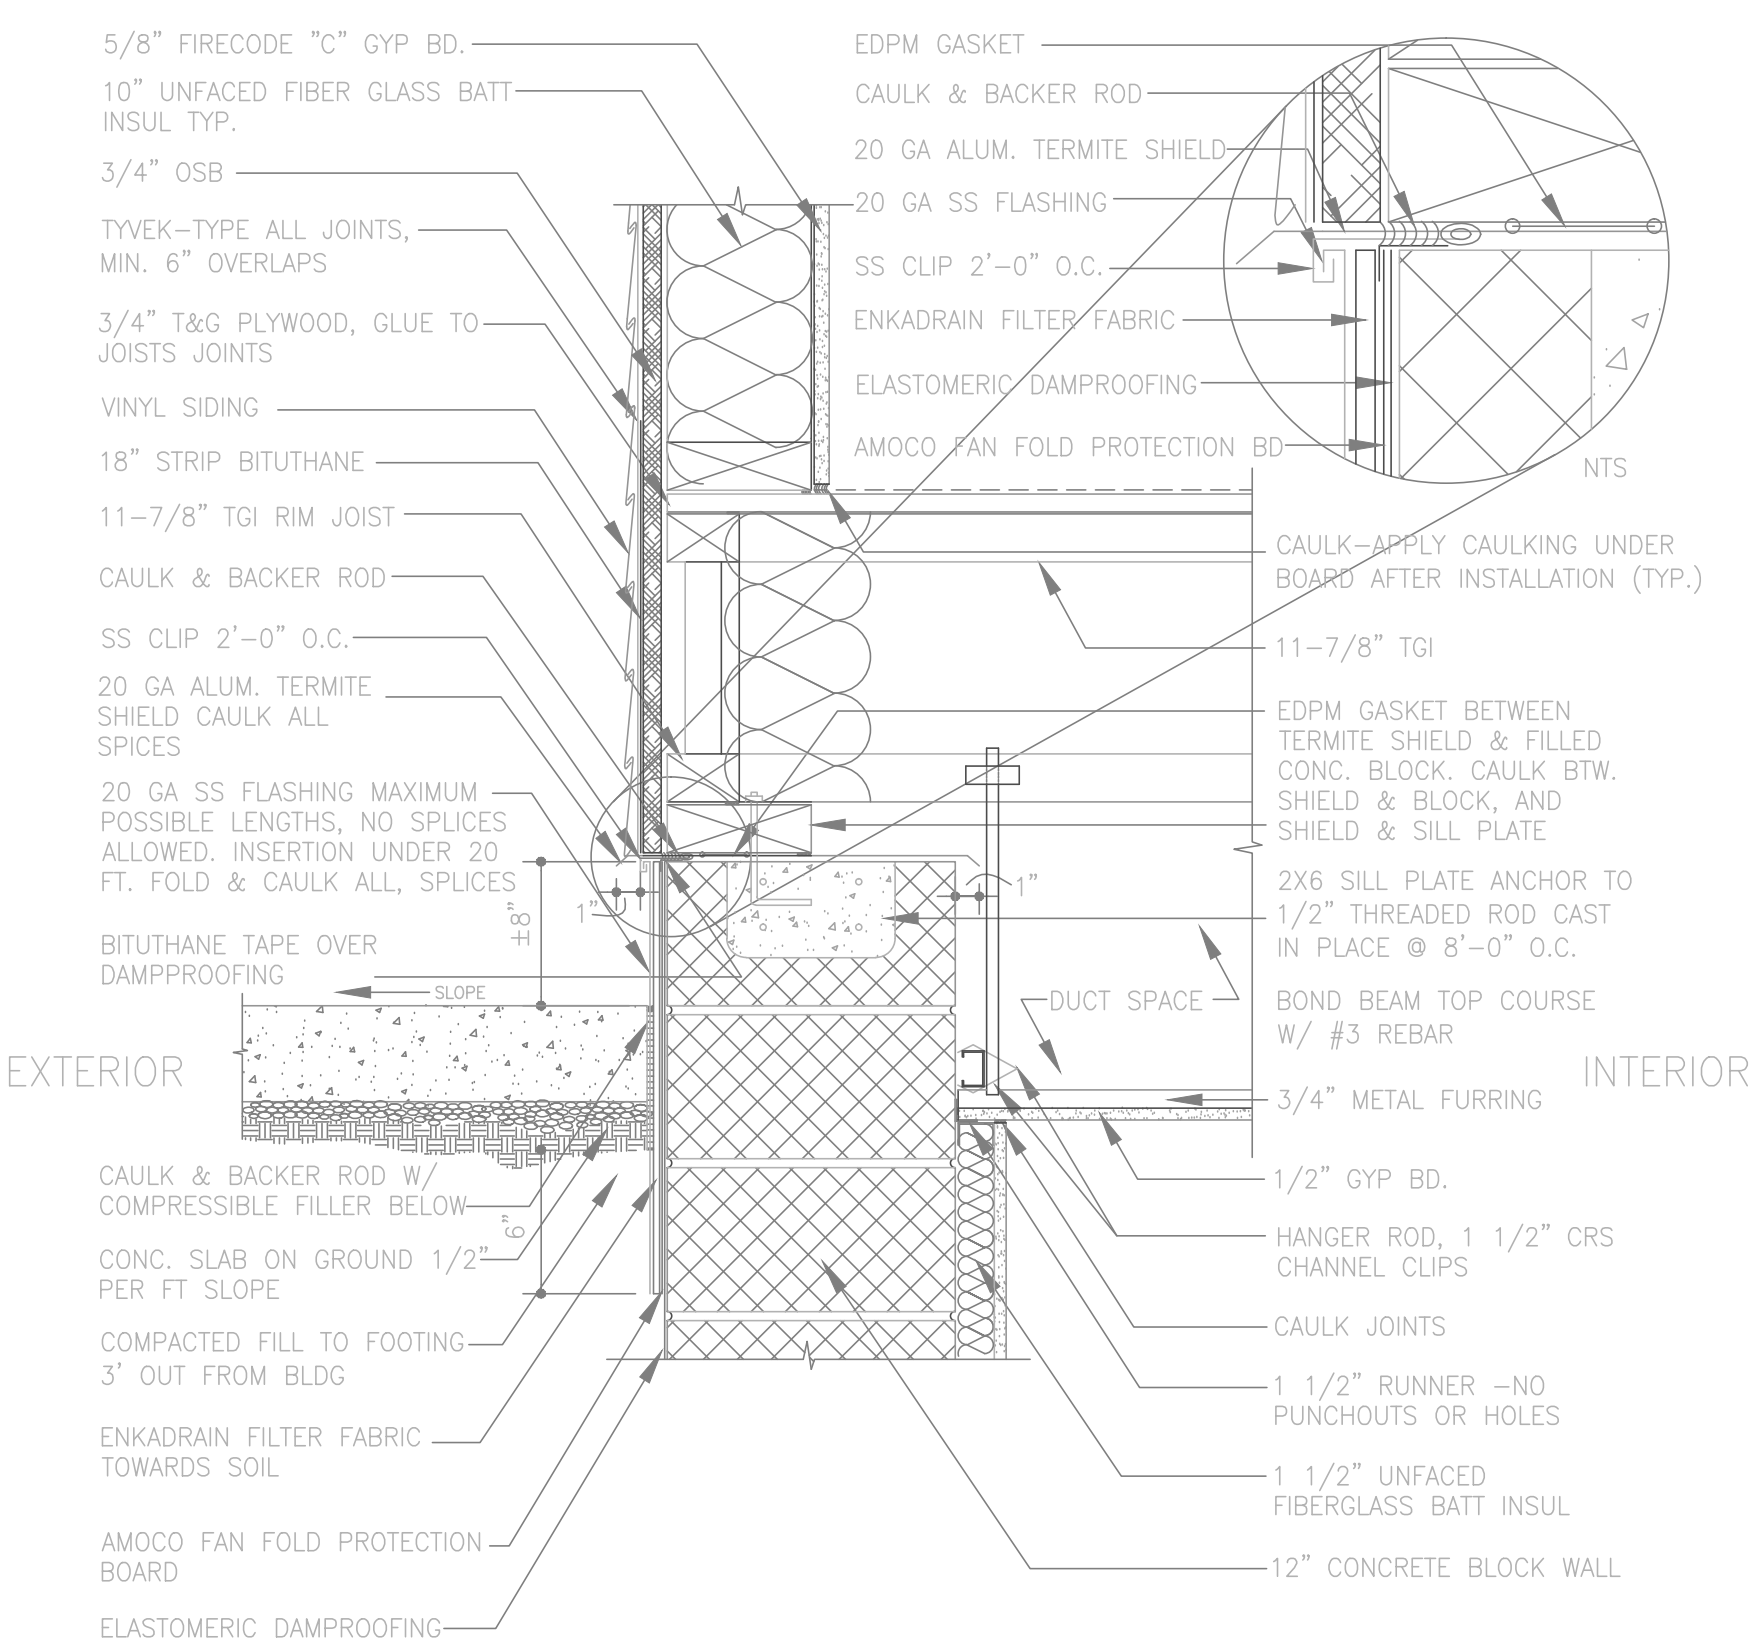

3 SECTION THRU FOUNDATION
 A-30 SCALE: 1 1/2" = 1'-0"

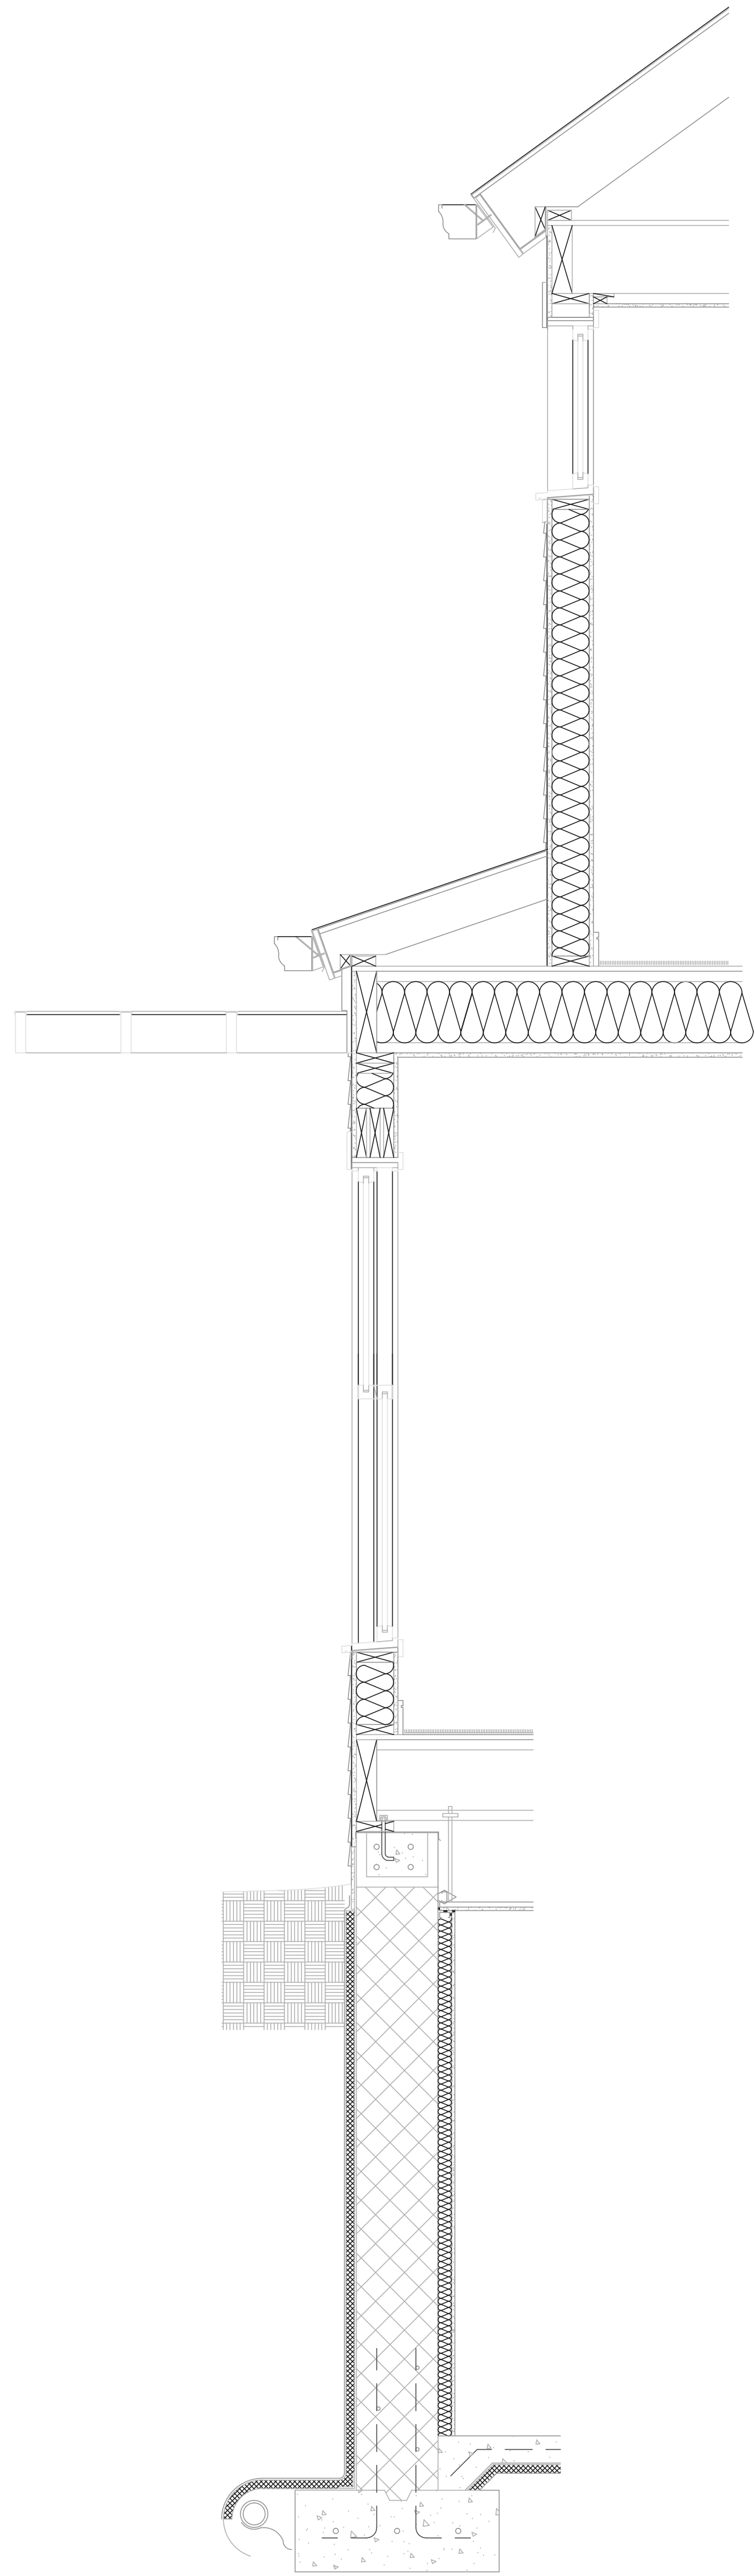


4 WALL SECTION
 A-30 SCALE: 3/4" = 1'-0"

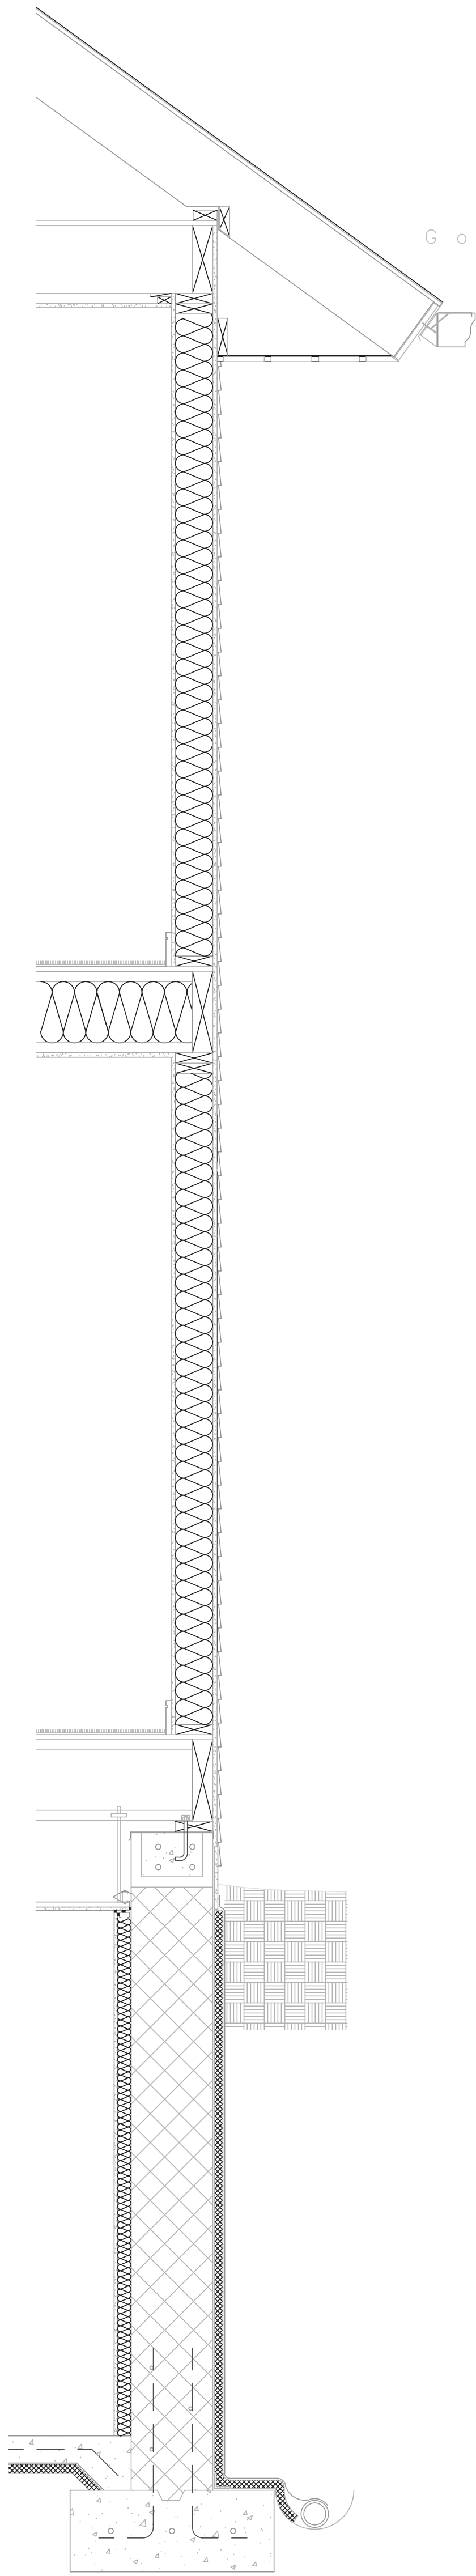

5 WALL SECTION
 A-30 SCALE: 3/4" = 1'-0"

No.	Date	Revision

No.	Date	Revision

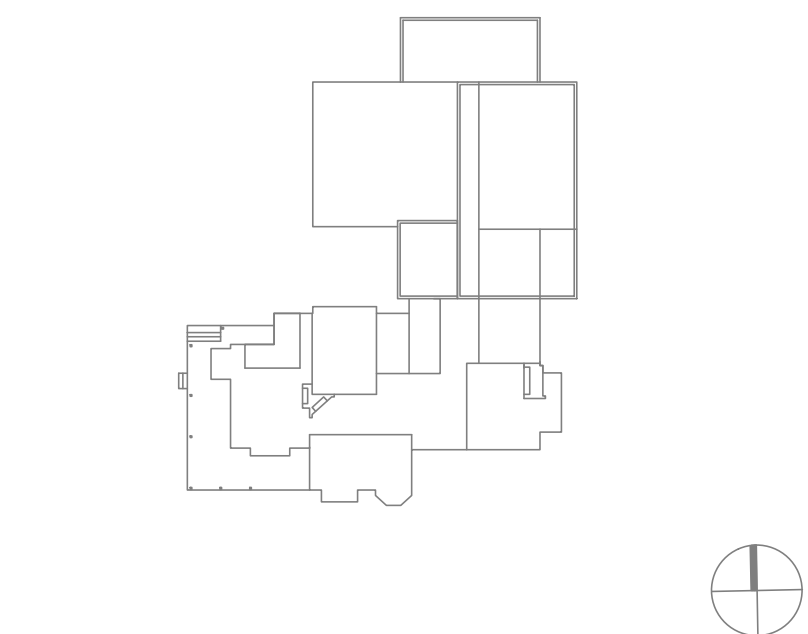

Sheet Title: **WALL SECTIONS**

ISSUE BY	CHK	DATE	DESCRIPTION	
APPROVED FOR ROTUNDS-THE STATE UNIVERSITY				
KYU-JUNG WHANG, A.I.A.			Date	
University Architect			Drawing No.	
RUTGERS			OFFICE OF FACILITIES DESIGN PISCATAWAY, NEW JERSEY	
PROJECT	DOUGLASS ALUMNAE COTTAGE			
DRAWING TITLE	DOUGLASS ALUMNAE COTTAGE			
DATE	SCALE	ISSUE BY	CHK BY	DATE
12/23/08	3/4" = 1'-0"			12/23/08