



1 EAST ELEVATION
A-201 SCALE 1/4" = 1'-0"

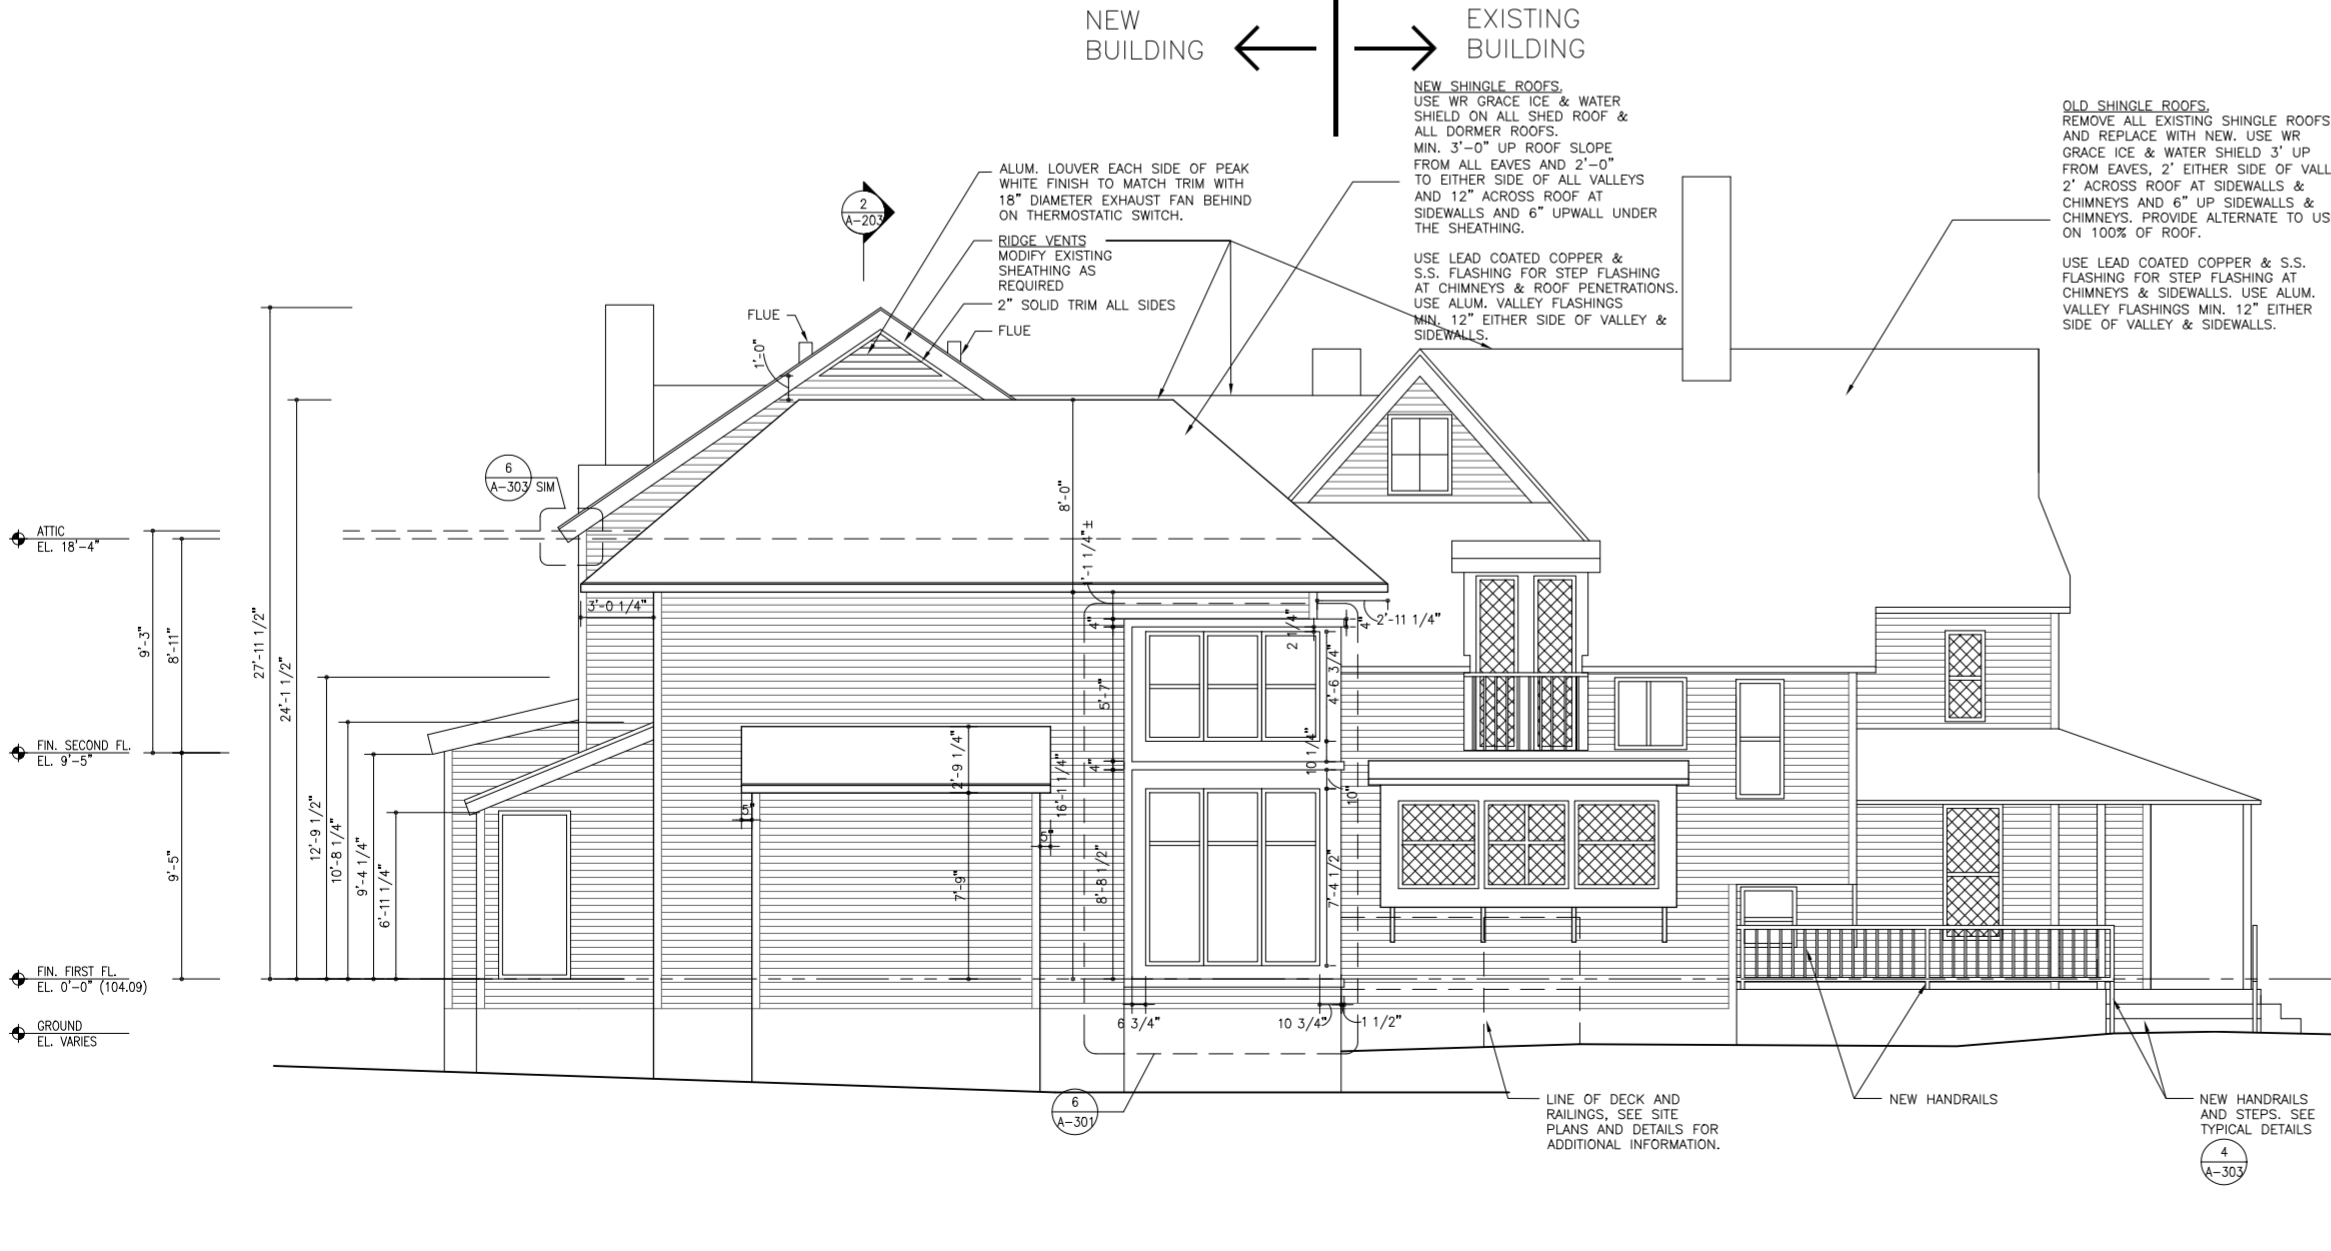

2 NORTH ELEVATION
A-201 SCALE 1/4" = 1'-0"

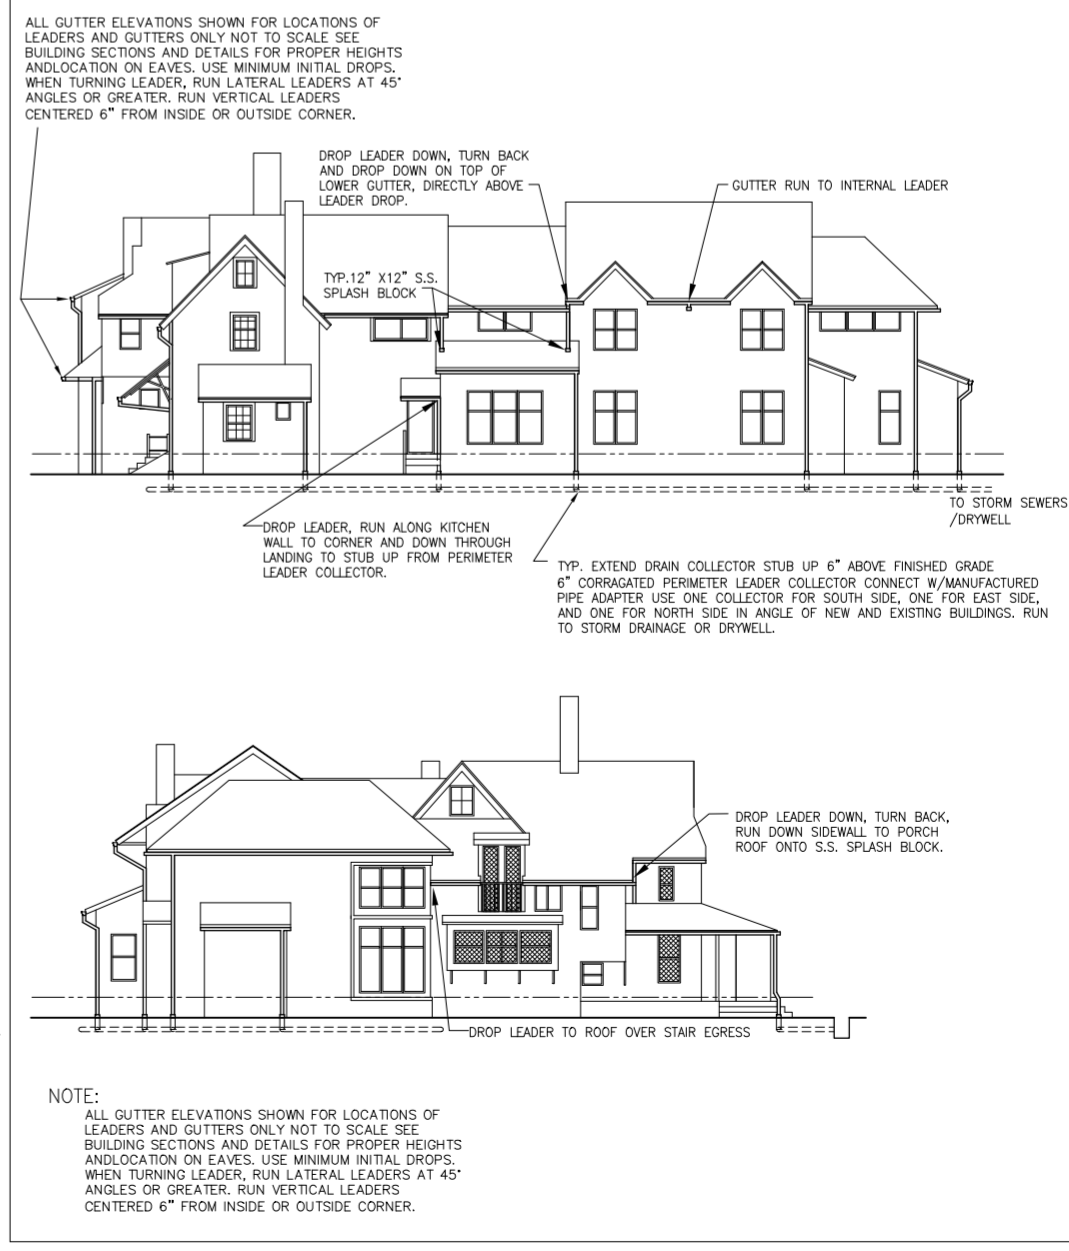


3 GUTTERS AND LEADERS DIAGRAM
A-201

9/25/01	1. CHANGE THE SIZE OF THE STAIR
	2. MOVE THE WALL OF NORTH SIDE OF THE ELEVATOR TO ALIGN UP THE STAIR
	3. REARRANGE THE CORRIDOR NEAR THE RECEPTION
	4. REARRANGE FLOOR HATCH

No. Date Revision

Key Plan:

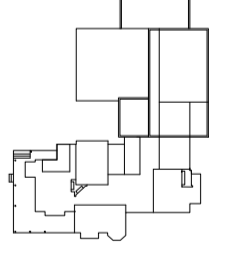

Sheet Title:

EXTERIOR ELEVATIONS

DATE OF USE: 9/25/01
APPROVED FOR: UNIVERSITY OF THE STATE UNIVERSITY
UNIVERSITY ARCHITECT NAME: KYU-JUNG WHANG, AIA.
UNIVERSITY ARCHITECT FIRM: Rutgers University Architect Firm
PROJECT: DOUGLASS ALUMNAE COTTAGE
DRAWING TITLE: EXTERIOR ELEVATIONS

DATE: 9/25/01
DRAWING NO.: 104-09
PROJECT NO.: 104-09

OFFICE OF FACILITIES DESIGN
PISCATAWAY, NEW JERSEY