


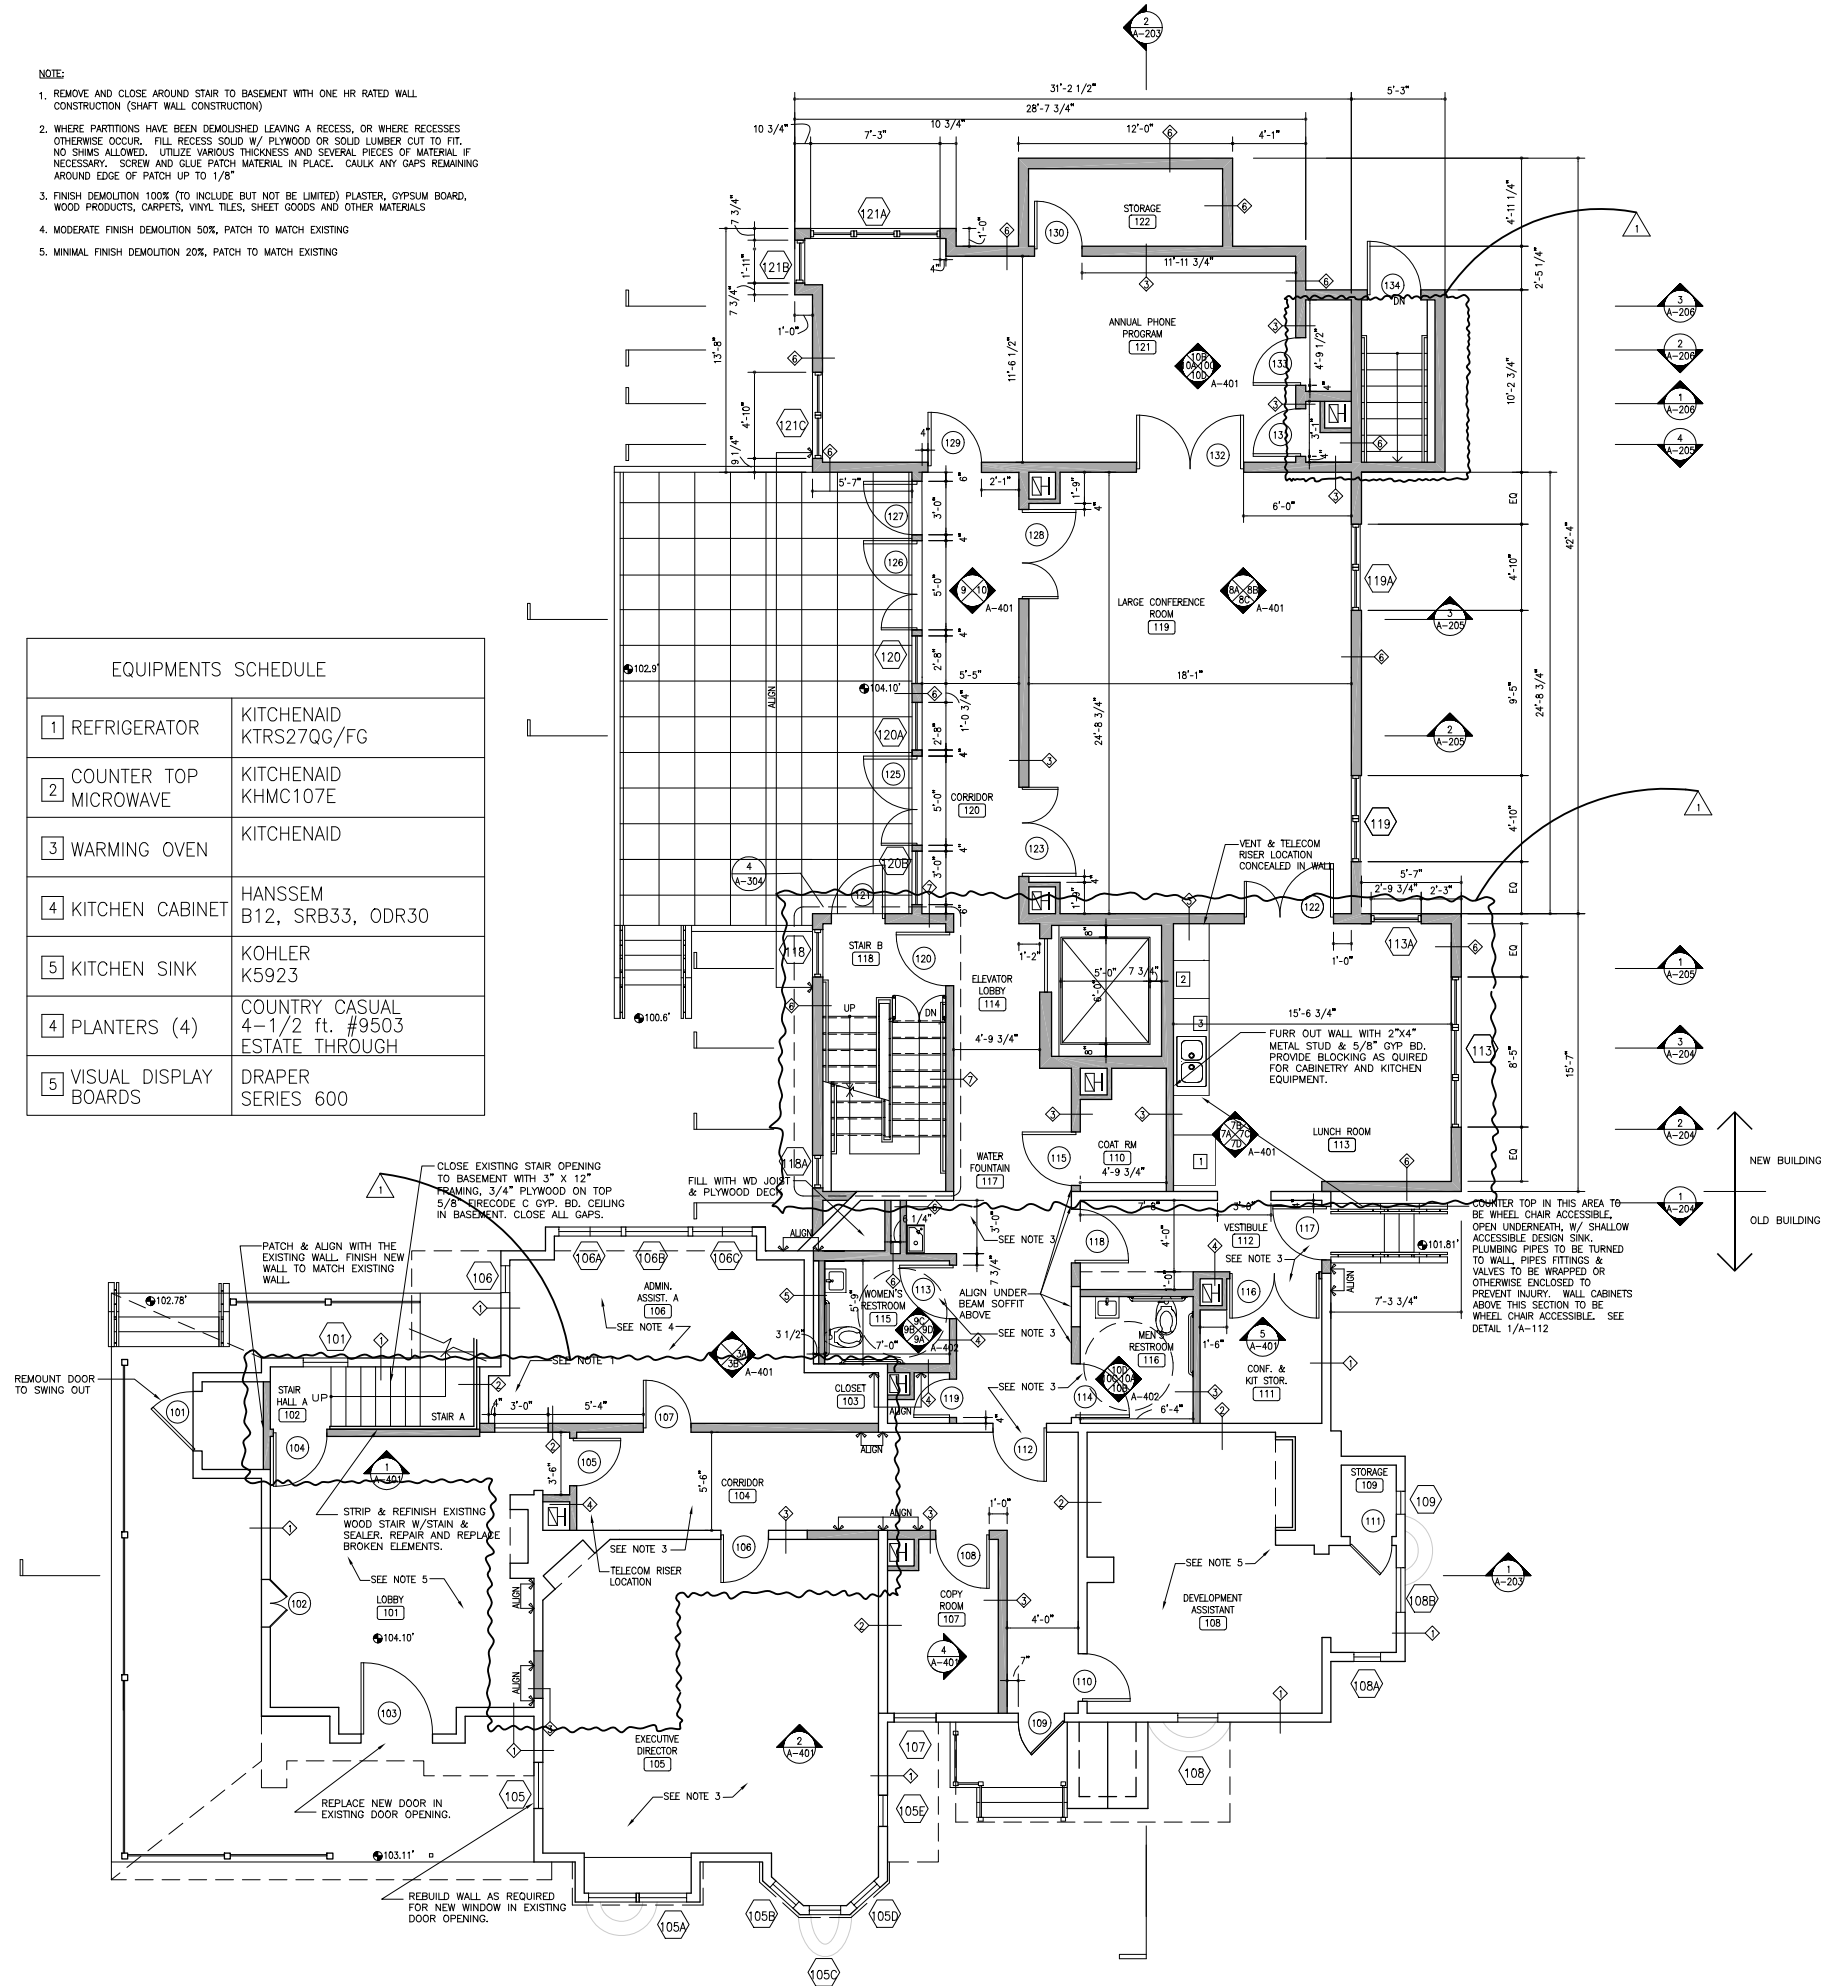


- NOTE:**
- REMOVE AND CLOSE AROUND STAIR TO BASEMENT WITH ONE HR RATED WALL CONSTRUCTION (SHAFT WALL CONSTRUCTION)
 - WHERE PARTITIONS HAVE BEEN DEMOLISHED LEAVING A RECESS, OR WHERE RECESSES OTHERWISE OCCUR, FILL RECESS SOLID W/ PLYWOOD OR SOLID LUMBER CUT TO FIT, NO SHIMS ALLOWED. UTILIZE VARIOUS THICKNESS AND SEVERAL PIECES OF MATERIAL IF NECESSARY. SCREW AND GLUE PATCH MATERIAL IN PLACE. CAULK ANY GAPS REMAINING AROUND EDGE OF PATCH UP TO 1/8"
 - FINISH DEMOLITION 100% (TO INCLUDE BUT NOT BE LIMITED) PLASTER, GYPSUM BOARD, WOOD PRODUCTS, CARPETS, VINYL TILES, SHEET GOODS AND OTHER MATERIALS
 - MODERATE FINISH DEMOLITION 50%, PATCH TO MATCH EXISTING
 - MINIMAL FINISH DEMOLITION 20%, PATCH TO MATCH EXISTING

EQUIPMENTS SCHEDULE	
1 REFRIGERATOR	KITCHENAID KTRS27QG/FG
2 COUNTER TOP MICROWAVE	KITCHENAID KHMC107E
3 WARMING OVEN	KITCHENAID
4 KITCHEN CABINET	HANSSEM B12, SRB33, ODR30
5 KITCHEN SINK	KOHLER K5923
4 PLANTERS (4)	COUNTRY CASUAL 4-1/2 ft. #9503 ESTATE THROUGH
5 VISUAL DISPLAY BOARDS	DRAPER SERIES 600



No.	Date	Revision
1	9/25/01	1. CHANGE THE SIZE OF THE STAIR
2		2. MOVE THE WALL OF NORTH SIDE OF THE ELEVATOR TO ALIGN UP THE STAIR
3		3. REARRANGE THE CORRIDOR NEAR THE RECEPTION
4		4. REARRANGE FLOOR HATCH

Key Plan:

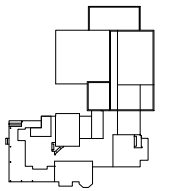

Sheet Title:

**CONSTRUCTION
FIRST FLOOR PLAN**

DATE	BY	DESCRIPTION

APPROVED FOR RECORDING - THE ENGINEER

KYU-JUNG WANG, AIA Date: _____
University Accredited Firm Drawing No. _____

RUTGERS OFFICE OF FACILITIES DESIGN
PISCATAWAY, NEW JERSEY

PROJECT: DOUGLASS ALUMNAE COTTAGE

DRAWING TITLE: _____

NO.	DATE	BY	DESCRIPTION