


CK NEW STEEL FRAMING
10" Then drop cly hts accordingly

confirm top fl hts - joists may slope

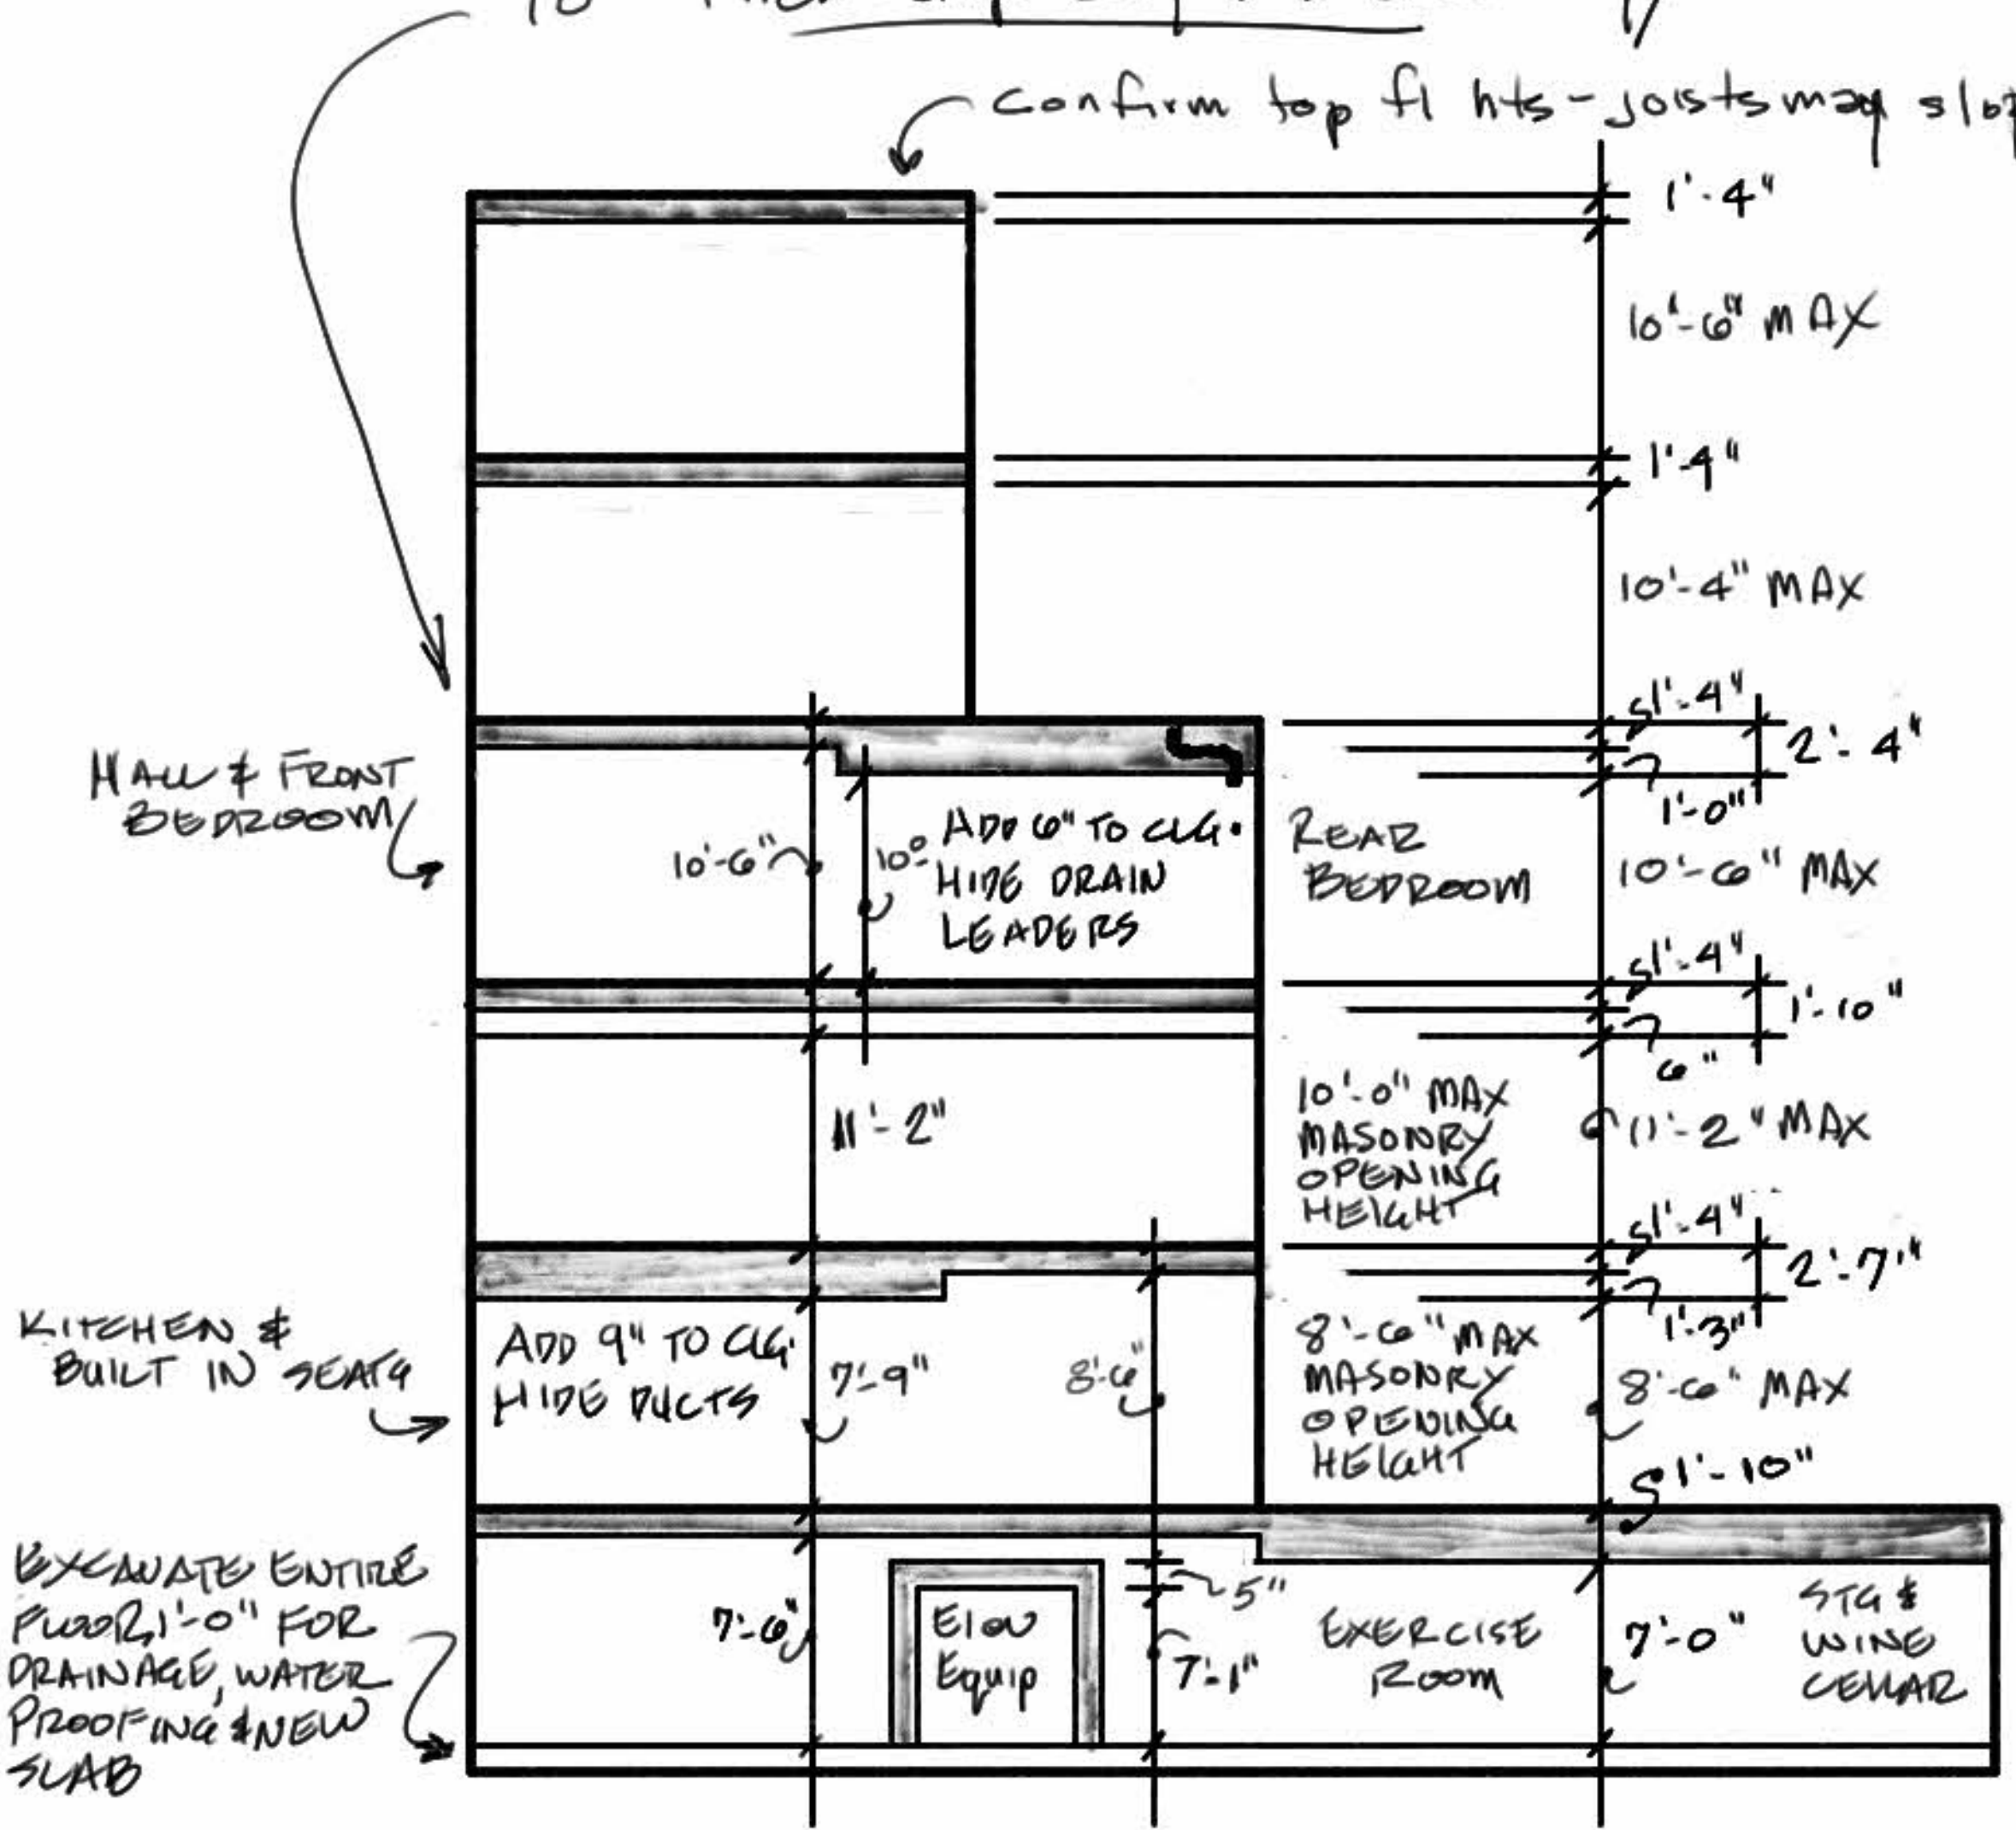

HALL & FRONT BEDROOM

REAR BEDROOM

KITCHEN & BUILT IN SEAT

Equip

EXERCISE ROOM

STG & WINE CABINETS

EXCAVATE ENTIRE FLOOR 1'-0" FOR DRAINAGE, WATER PROOFING & NEW SLAB