

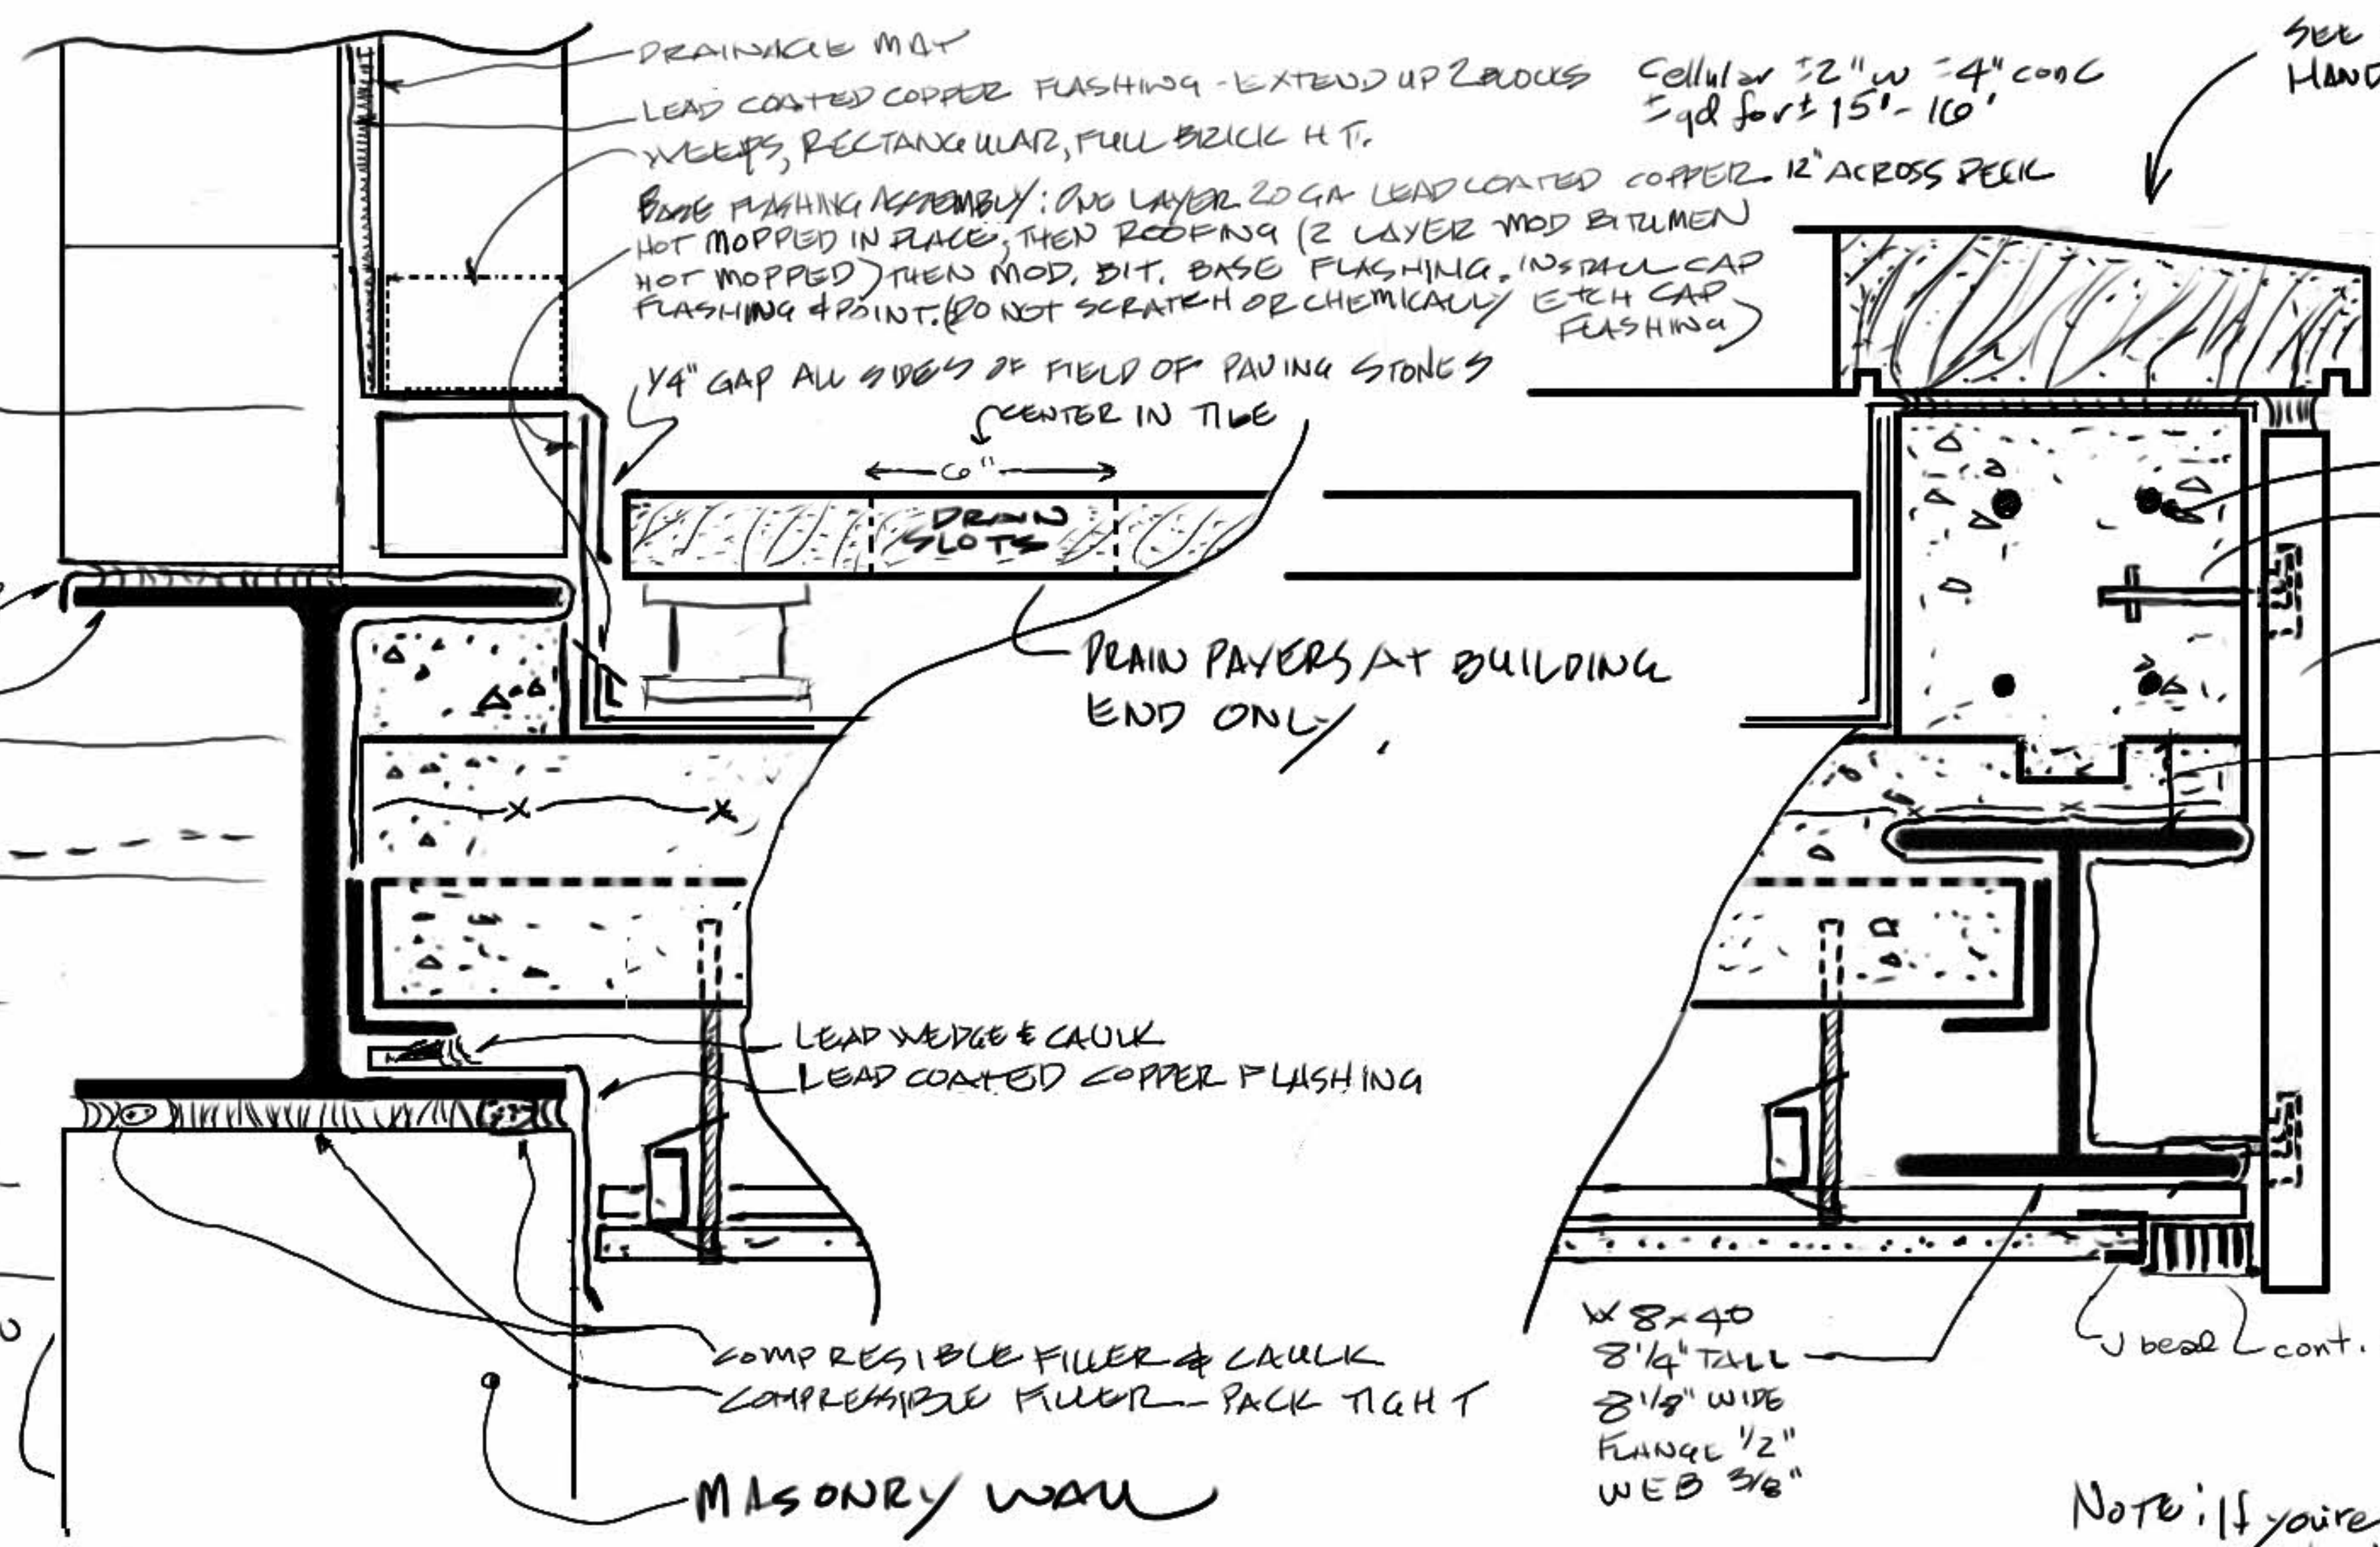


CONFIRM DIMS.

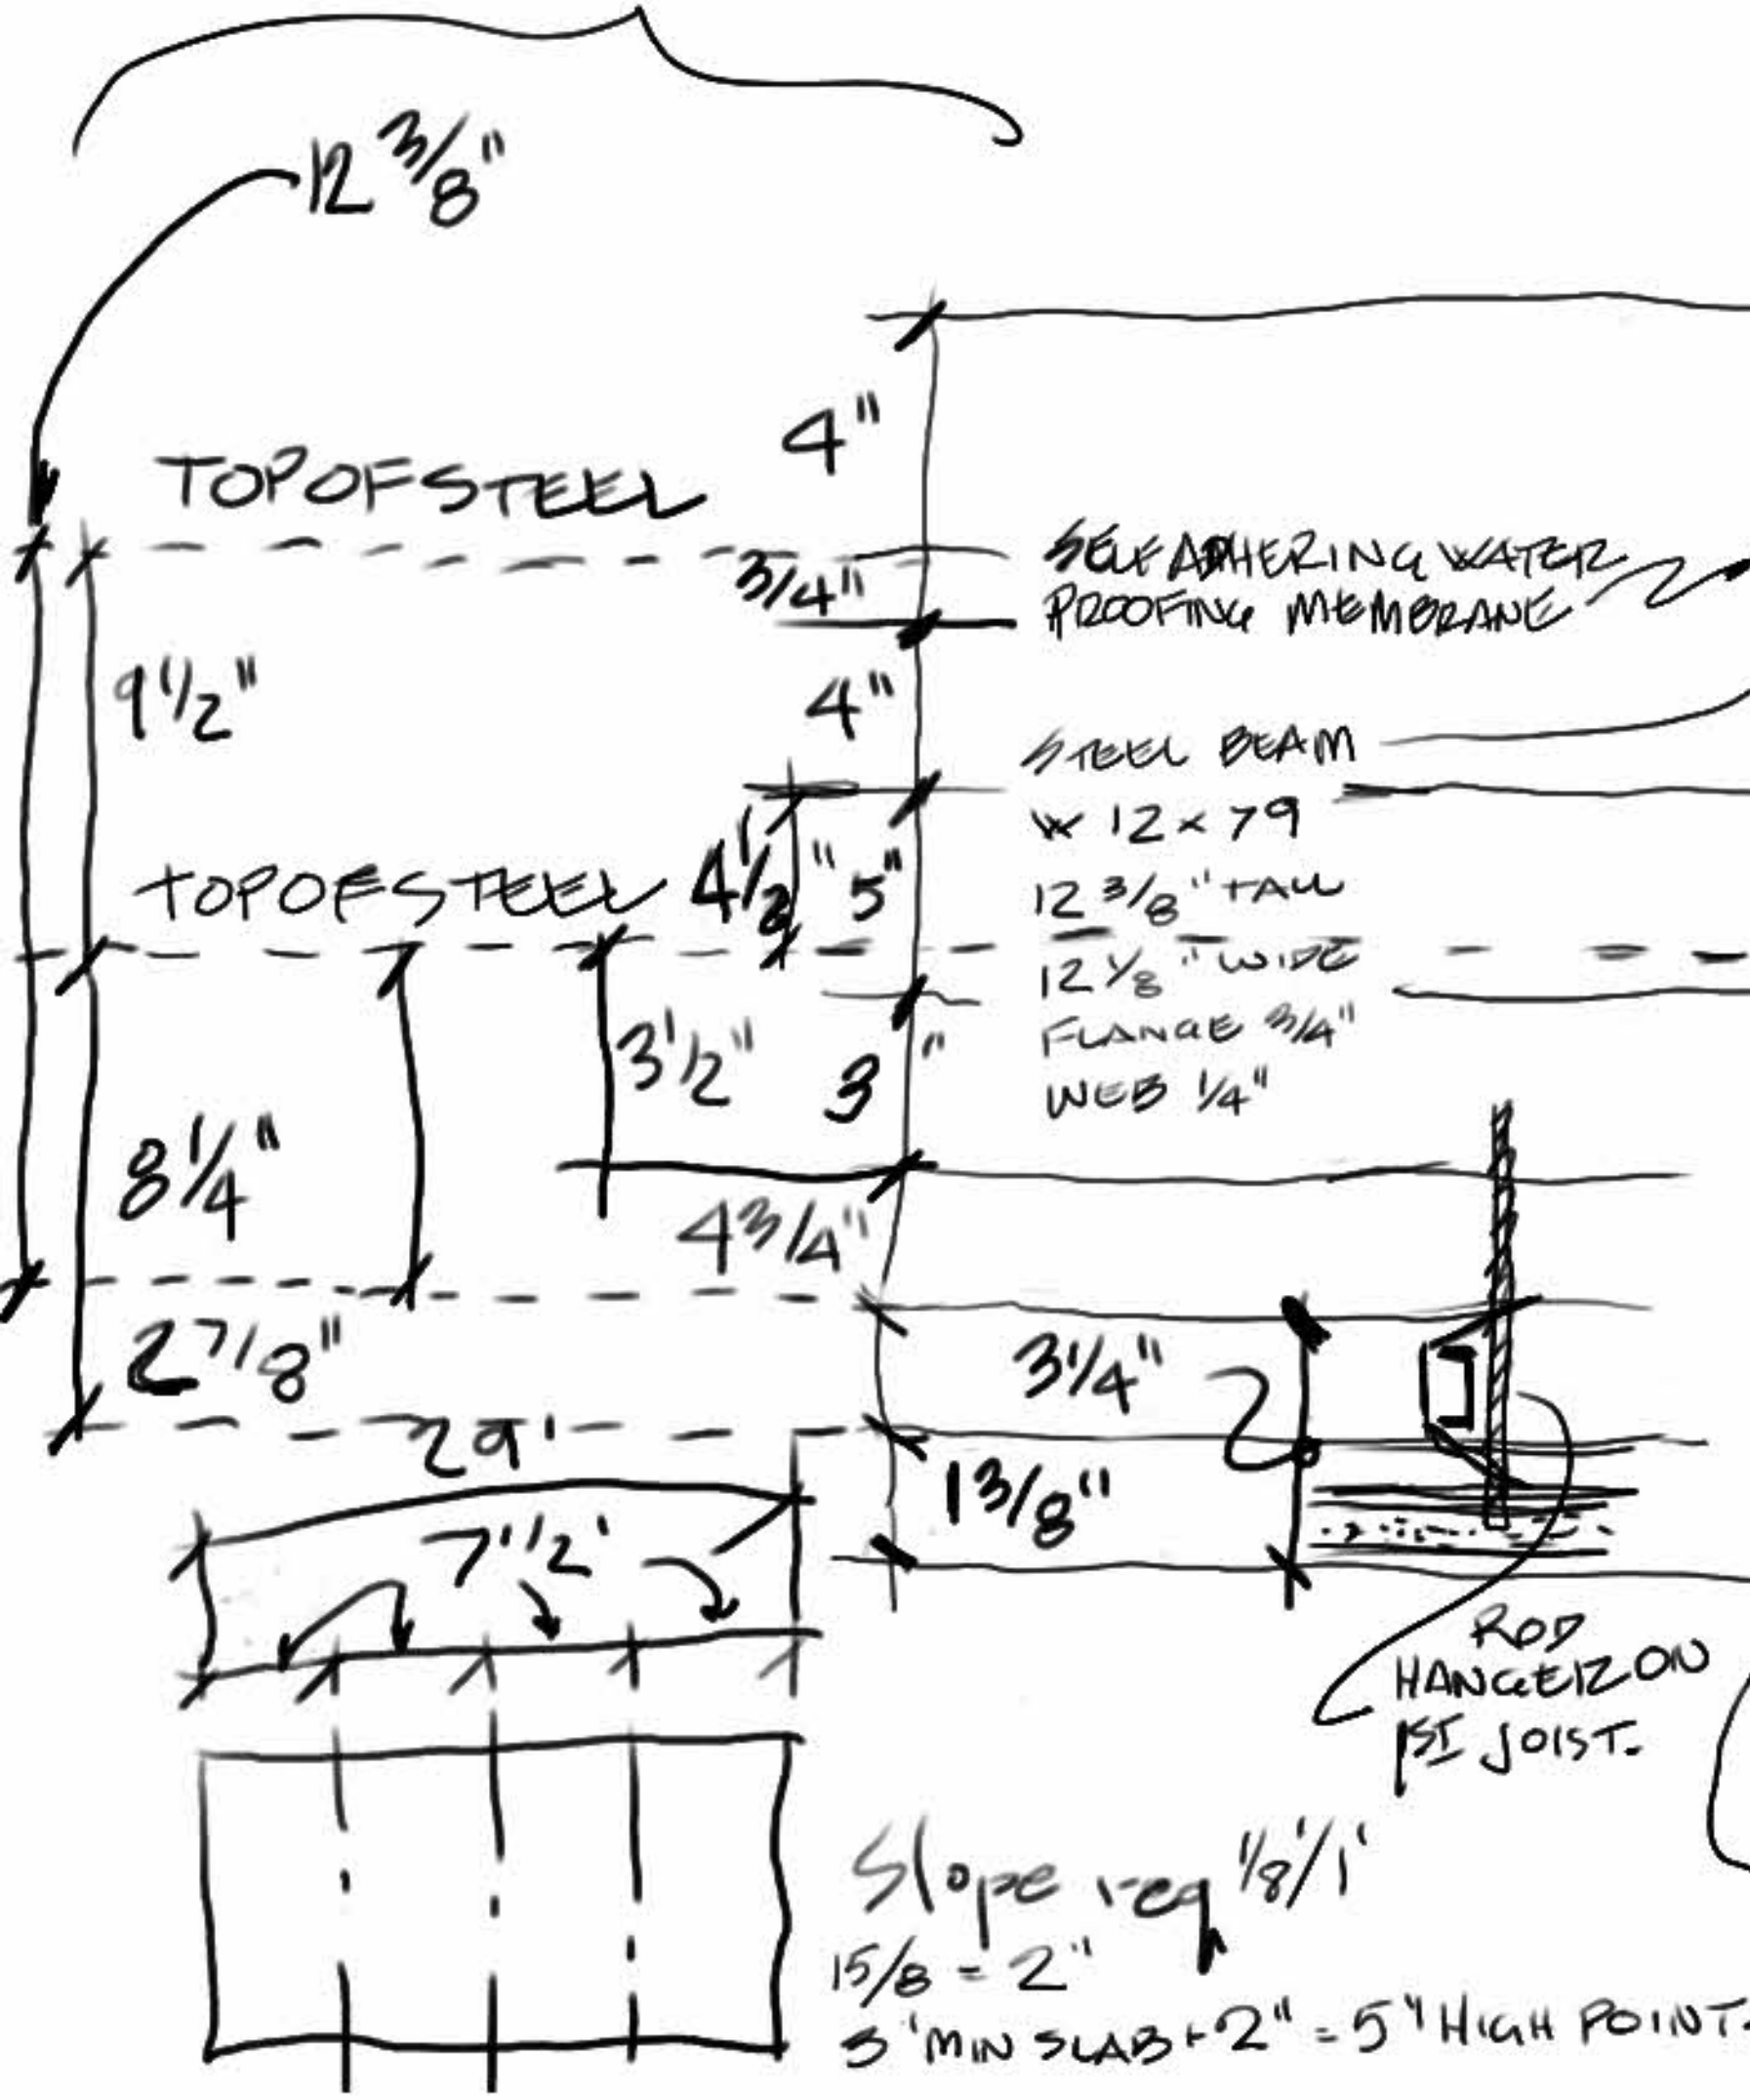

CONFIRM DIMS.

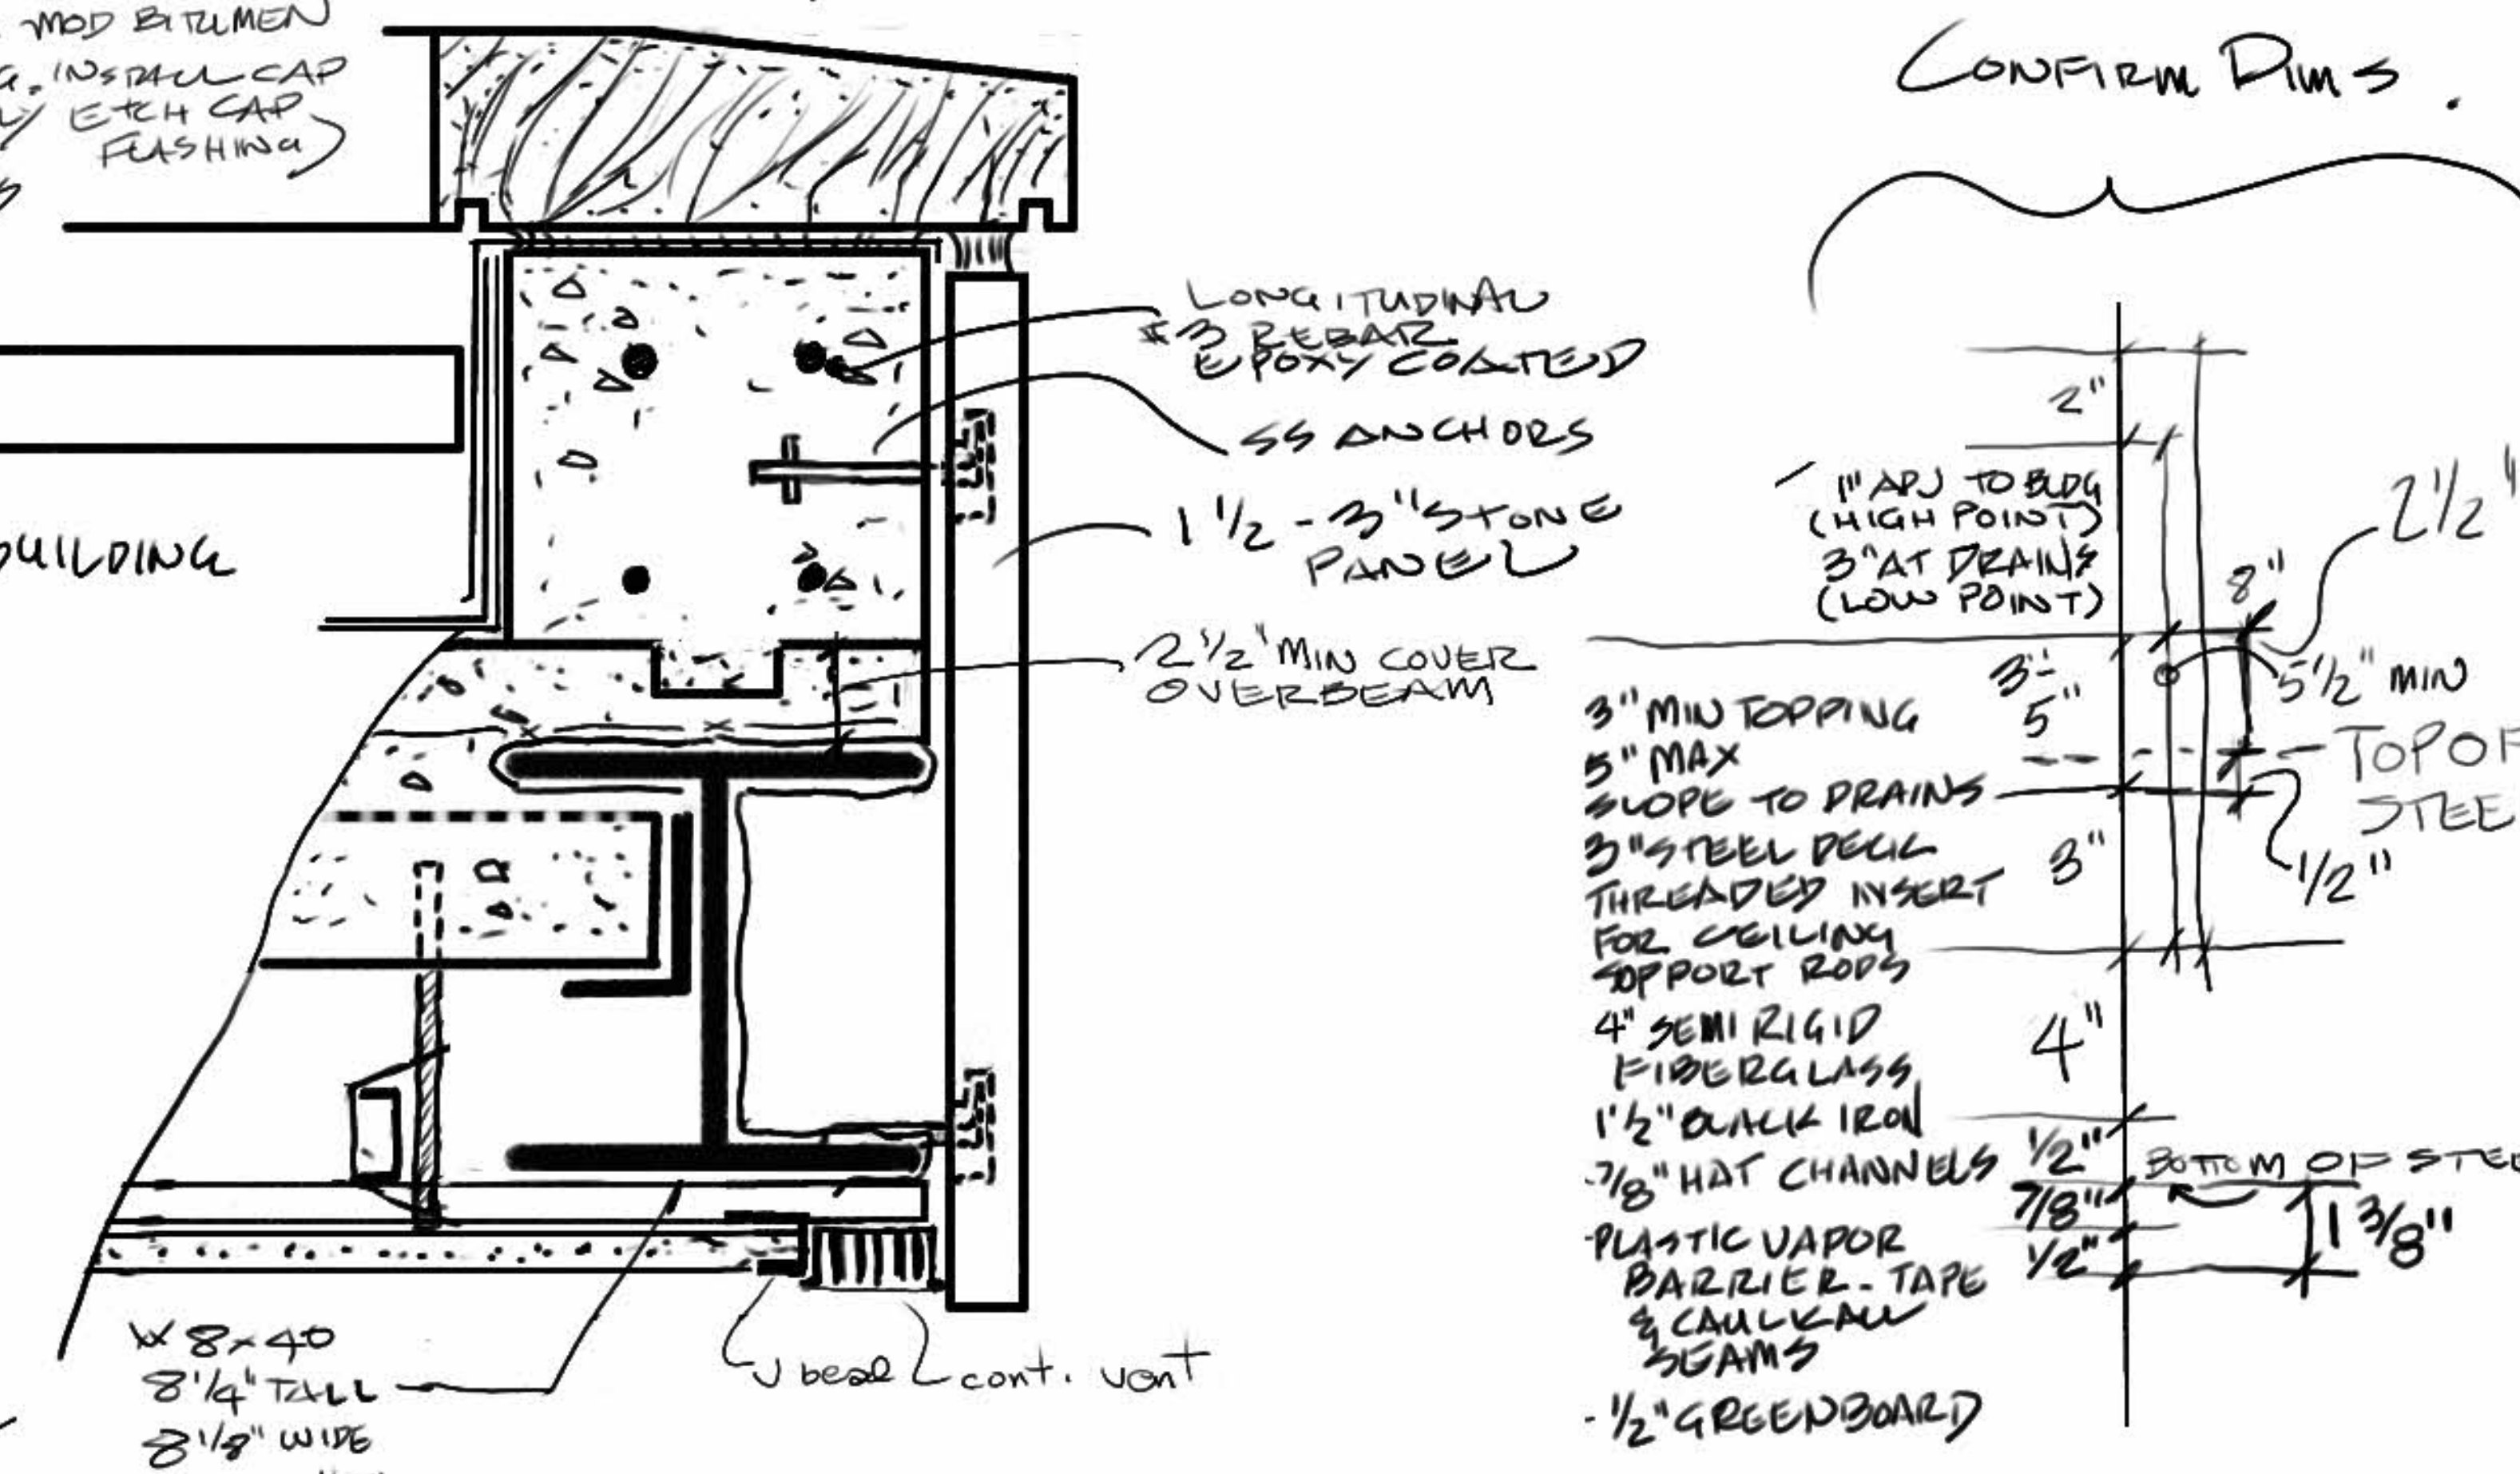

Note: if you're using stone facing - Probably want to use stone facing on support pillars too.